

Overhill Drive Sewers - J.N. 1036 - Los Angeles
Investment Co. ties - 62nd to Slauson and
La Brea to Overhill

- 104 Aliso Ave. et al. Sewers - C.I. 1056 - L.A. City
Ties Slauson to 57th St., Overhill to Deane
108 118th St. et al. Sewers - C.I. 113 - L.A. City
Ties 115th St. & 116th St. from Inglewood Ave.
to Alley 647! westerly

7

BOOK 1024

201


~ INDEX ~ Office filed
11/22/29

Subject		Page
L.R.T. TIES TR. 92347	6/1/28	1 - 9
Q Slavson & Overhill "	"	
58th PLACE "	"	(E Line 9344 to Overhill) 1
59th St.	"	" " " " 3
59th PL.	"	" " " " 4
60th. St.	"	" " " " 5
61st. St.	"	" " " " 6
62nd St.	"	" " " " 7
63rd St & Fair Pl.	"	" " " " 8
64th St. & Overhill "	"	9
L & T. Ties Tr. 9831	5/6/1/29	10-20
62 ND ST.	"	(Overhill to W. Line 9831) 10
61 st ST.	"	(" " " Citrus) 11
60 th. ST.	"	(" " " Mansfield) 12
59 th. PL.	"	E (" " Citrus) 13
59th. ST.	"	E (" " " ") 14
CITRUS AVE.	"	(62nd St. To Orchid.) 15-16
MANSFIELD AVE.	"	(" " " Slavson) 17-18
ORCHID DR.	"	Overhill to Citrus & Citrus 9-20
L & T Ties TR. 9676	11/1/29	21-27
62 nd. ST.	"	W. Line 9831 to Orange 21
62 nd. PL.	"	63rd. St. to " 22
63 rd. St.	"	Overhill " " 23-24
64 th. St.	"	Orange " E Line 9676, 25
Orange Dr.	"	Highland " 62nd St. 26-27


F.B. 1024-2

F.B. 1024-3

L&T TIES

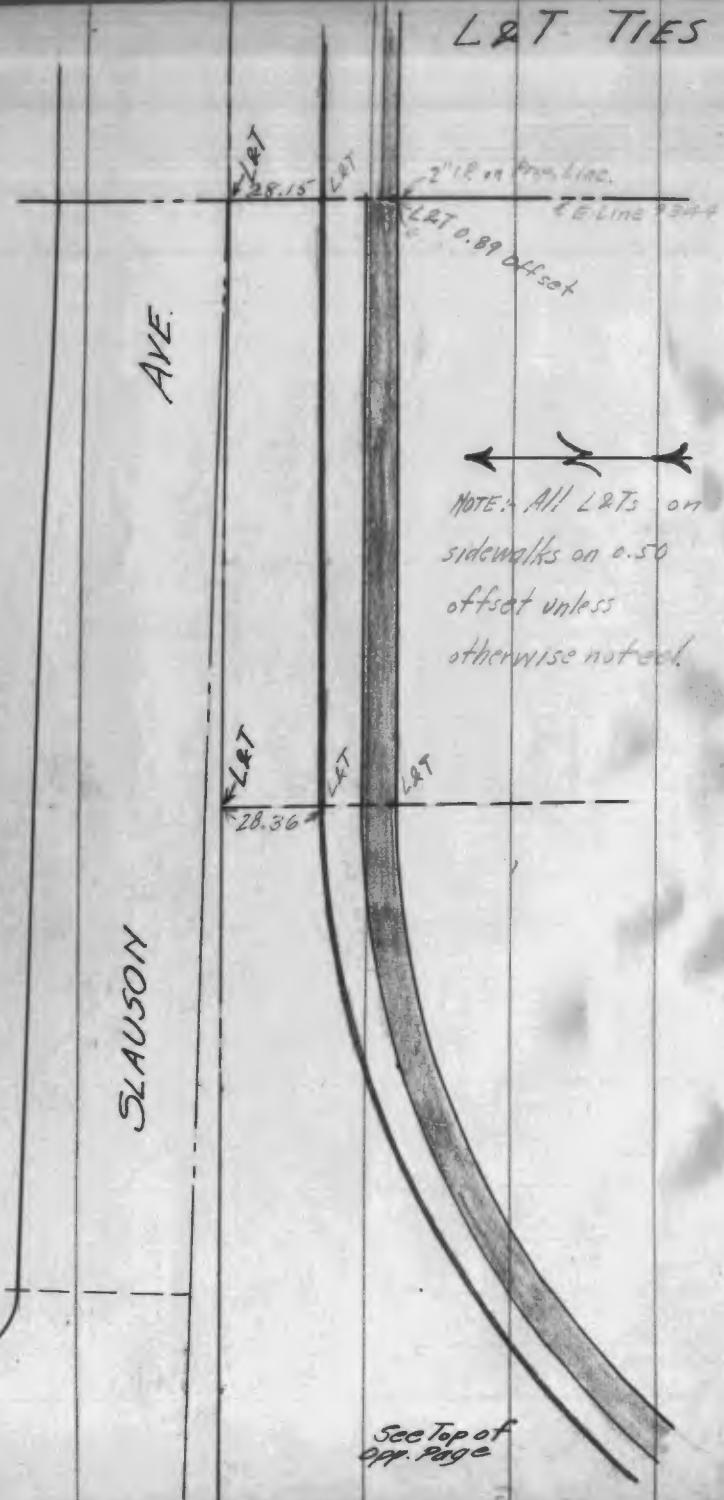

SLAUSON AVE & OVERHILL DR.
TR. 9344-

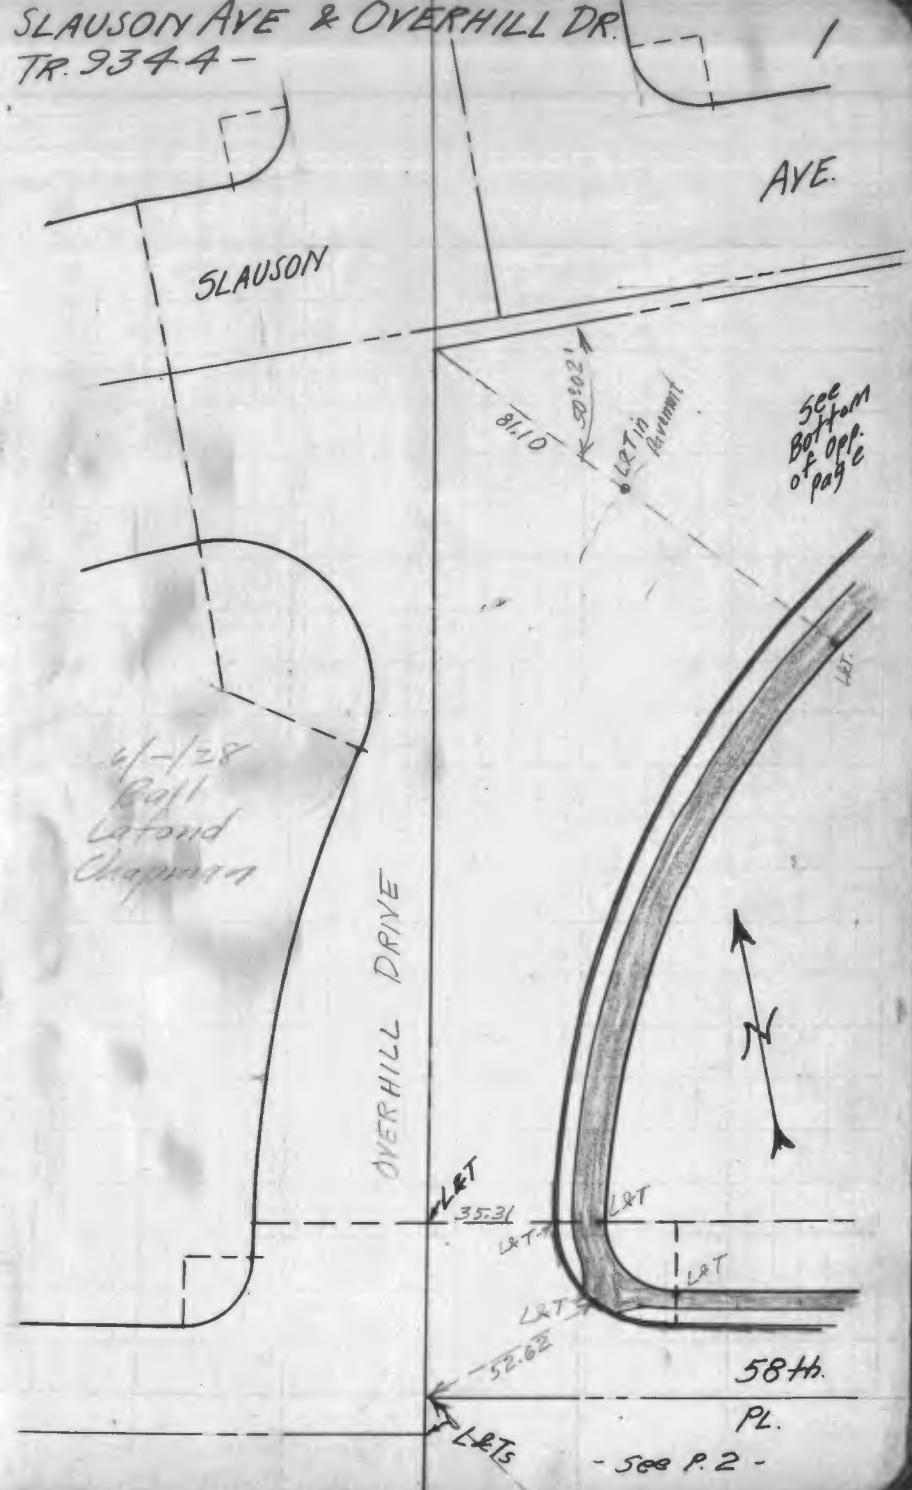


F.B. 1024 - 4

L&T Thes 58th Place
~Tr. 9344~

Note: All L&Ts on Sidewalks
on 0.50 offset unless otherwise
noted.

F.B. 1024 - 5


2

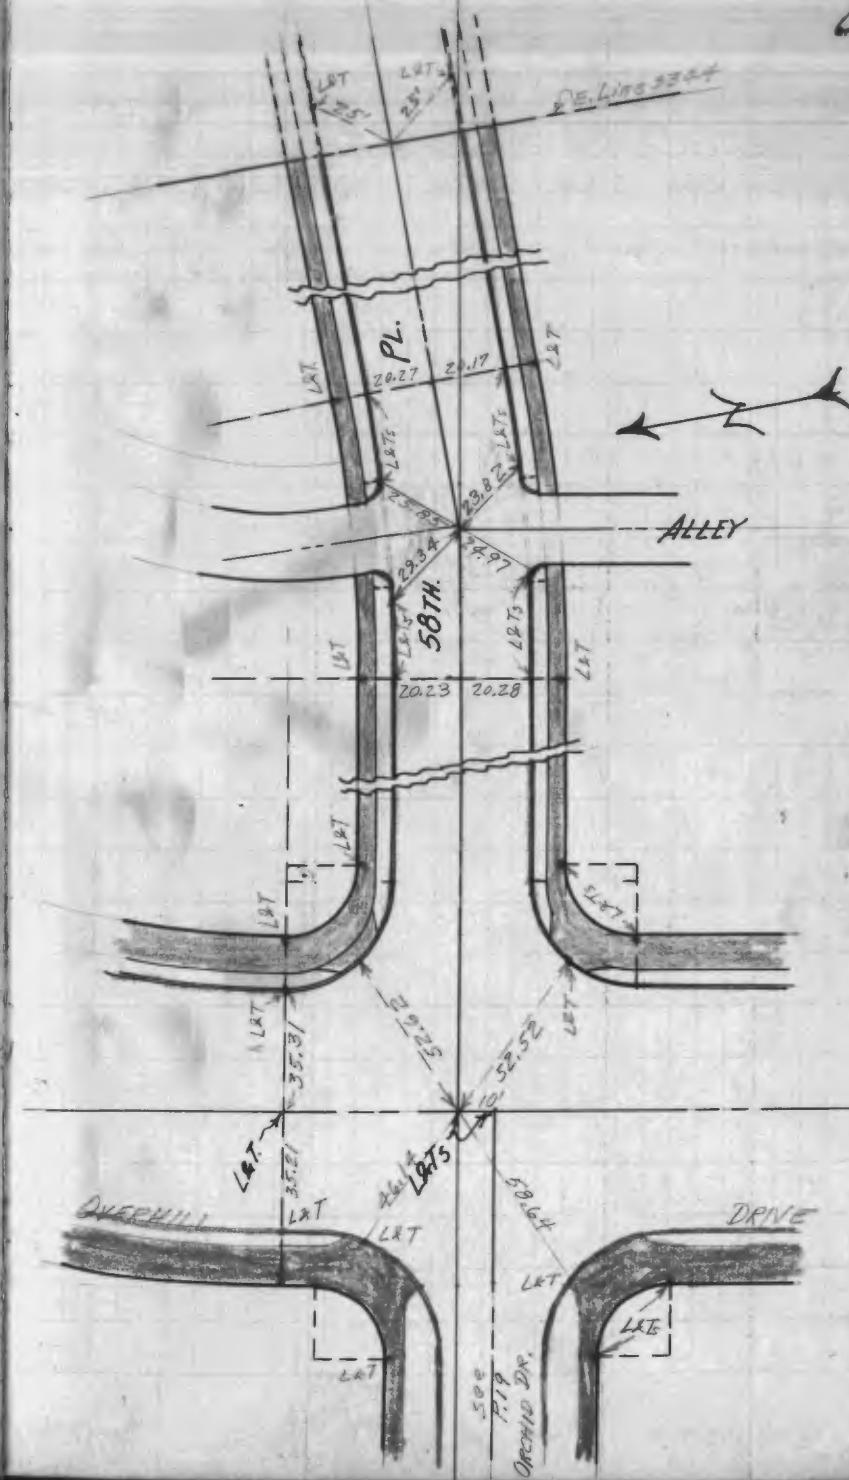

L&T Ties 59TH ST.
TR 9344.

NOTE: All L&Ts on sidewalks
set on 0.50 offset unless
otherwise noted.

3

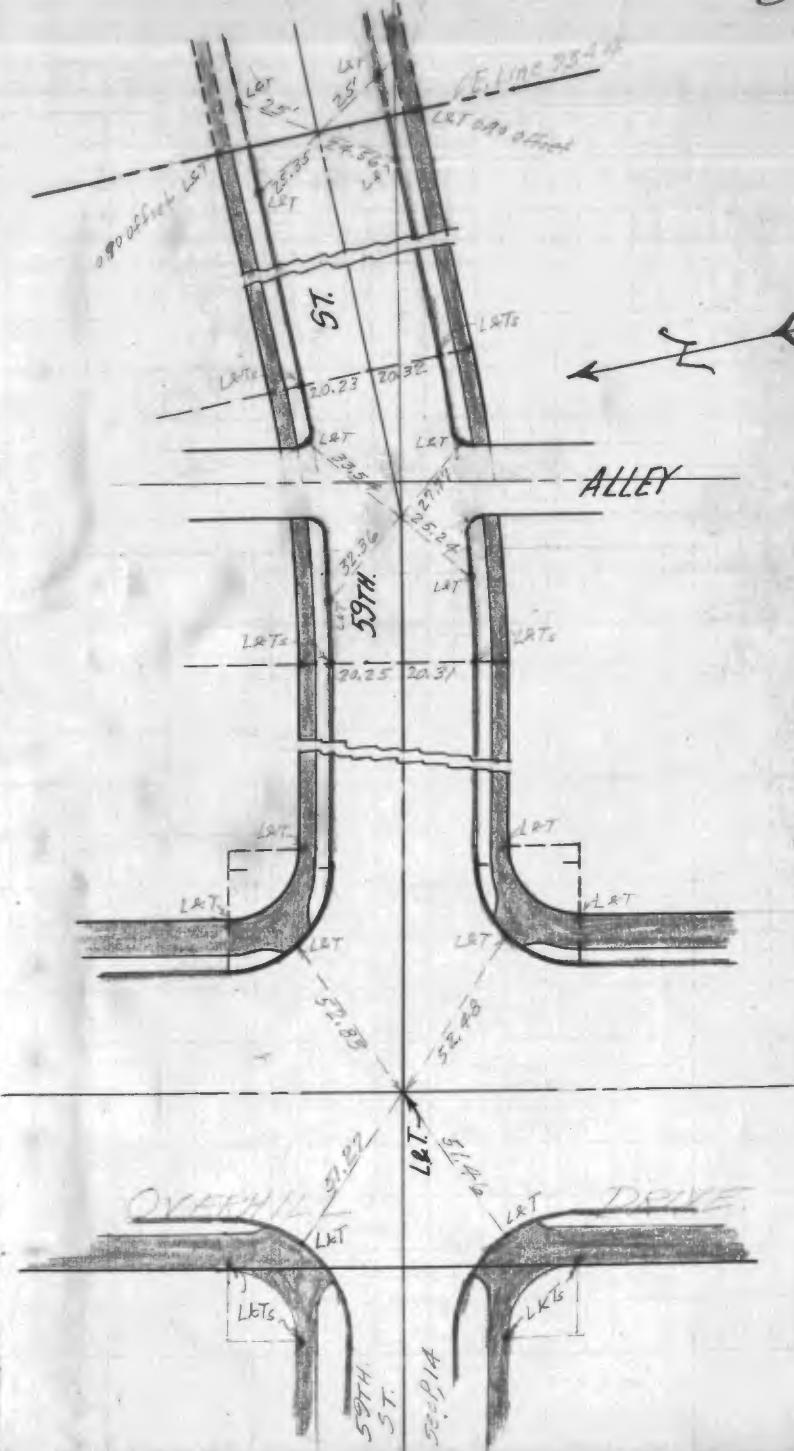


F.B. 1024-8

L.&T. TIES 59TH PLACE
~TR. 9344 ~

NOTE - ALL L&Ts on sidewalks
set on 0.50 offset unless
otherwise noted.


F.B. 1024-9

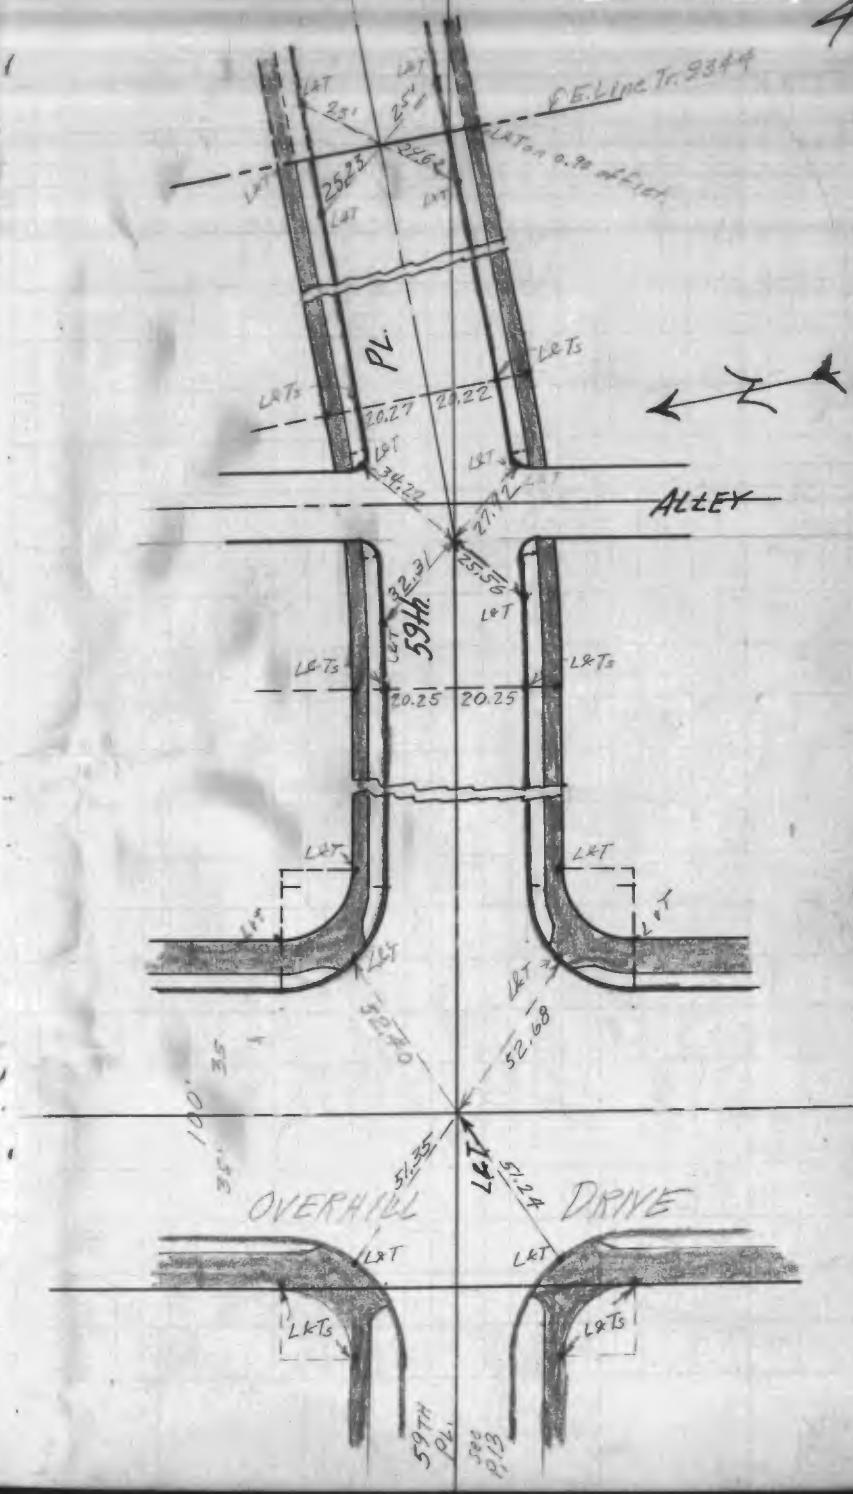

L&T TIES 60TH. ST.
~TR. 9344~

NOTE: All L&T's on sidewalks
set on 0.50 offset
unless otherwise noted

5

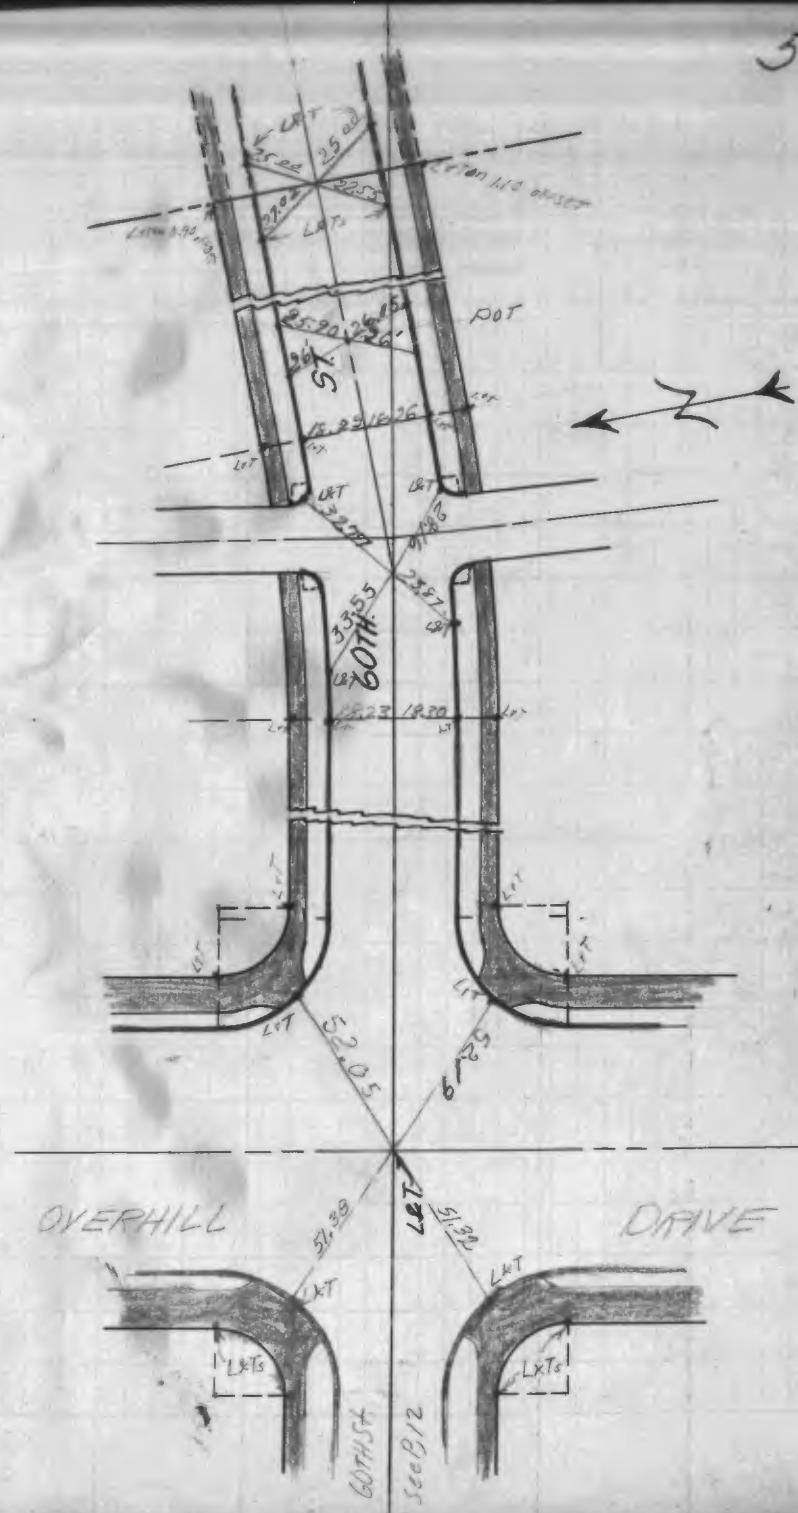


F.B. 1024-12

L&T TIES 61ST ST.
~TR. 9344~

Note: All L&Ts are sidewalks
set on 0.50 offset unless
otherwise noted.


F.B. 1024-13

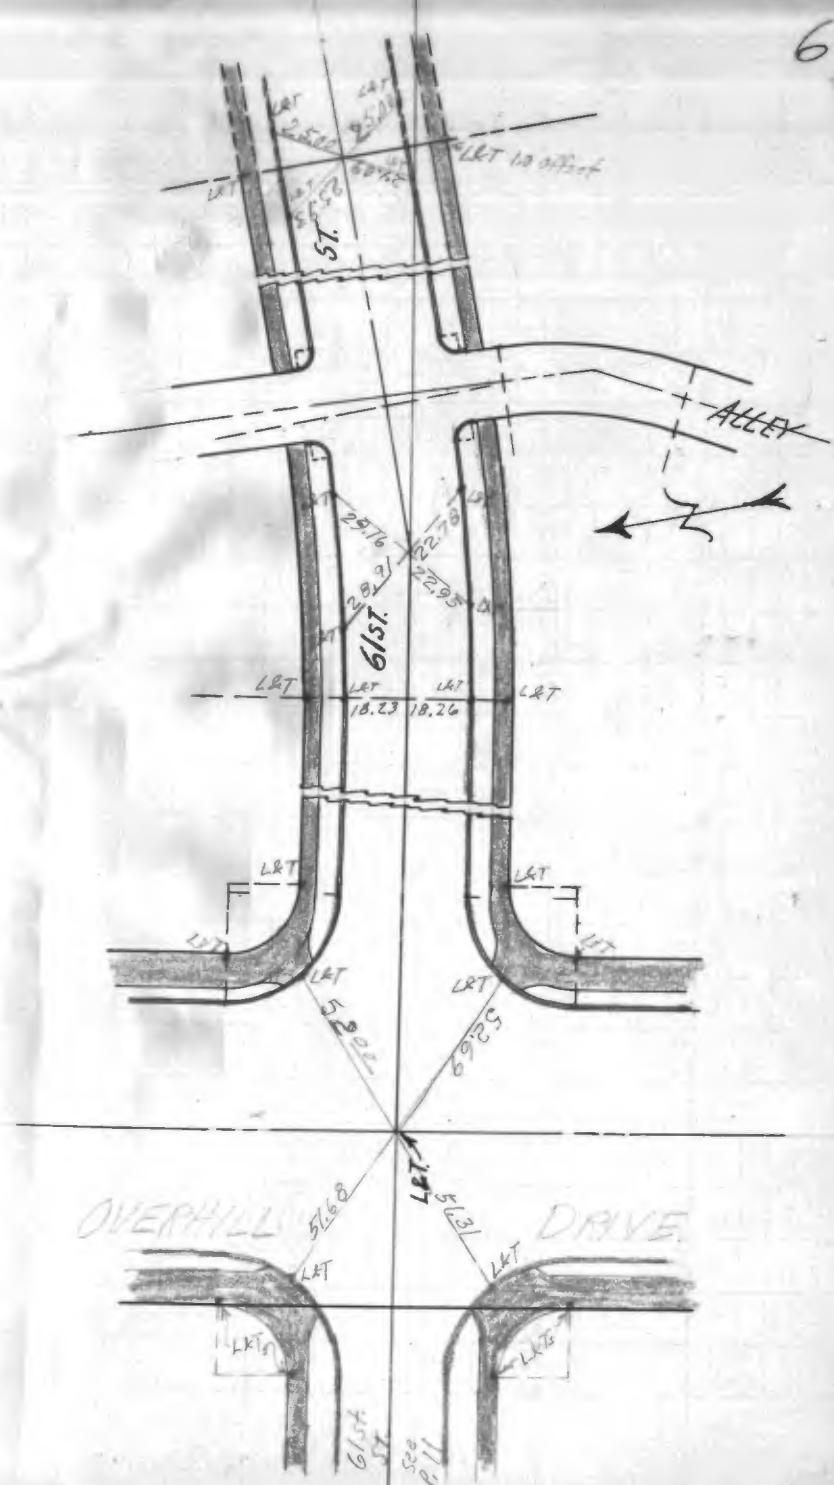

F.B. 1024-14

L&T TIES INT 62ND ST & OVERHILL DR.


- TR. 9344 -

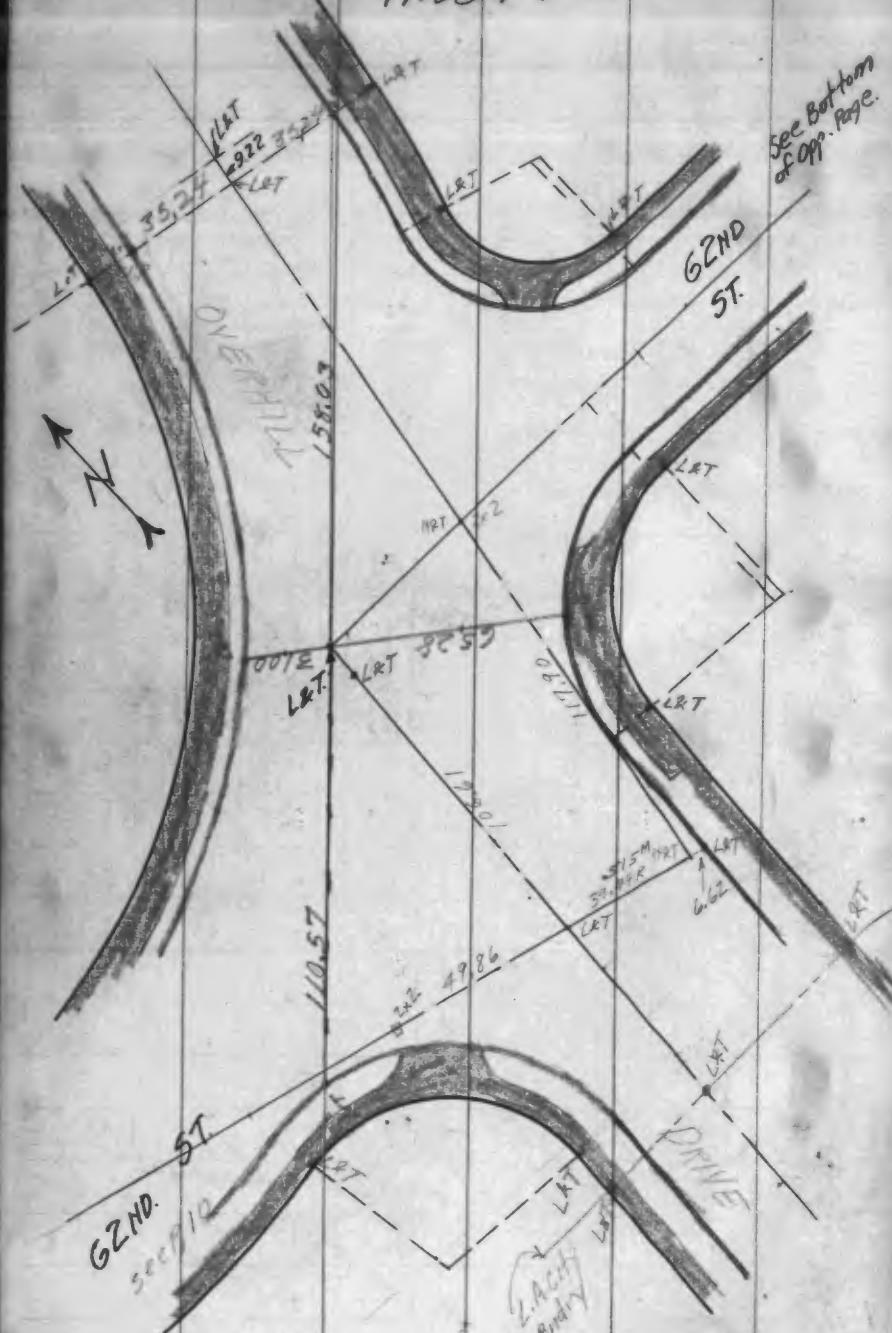

ALSO 62ND ST.

F.B. 1024-15

7

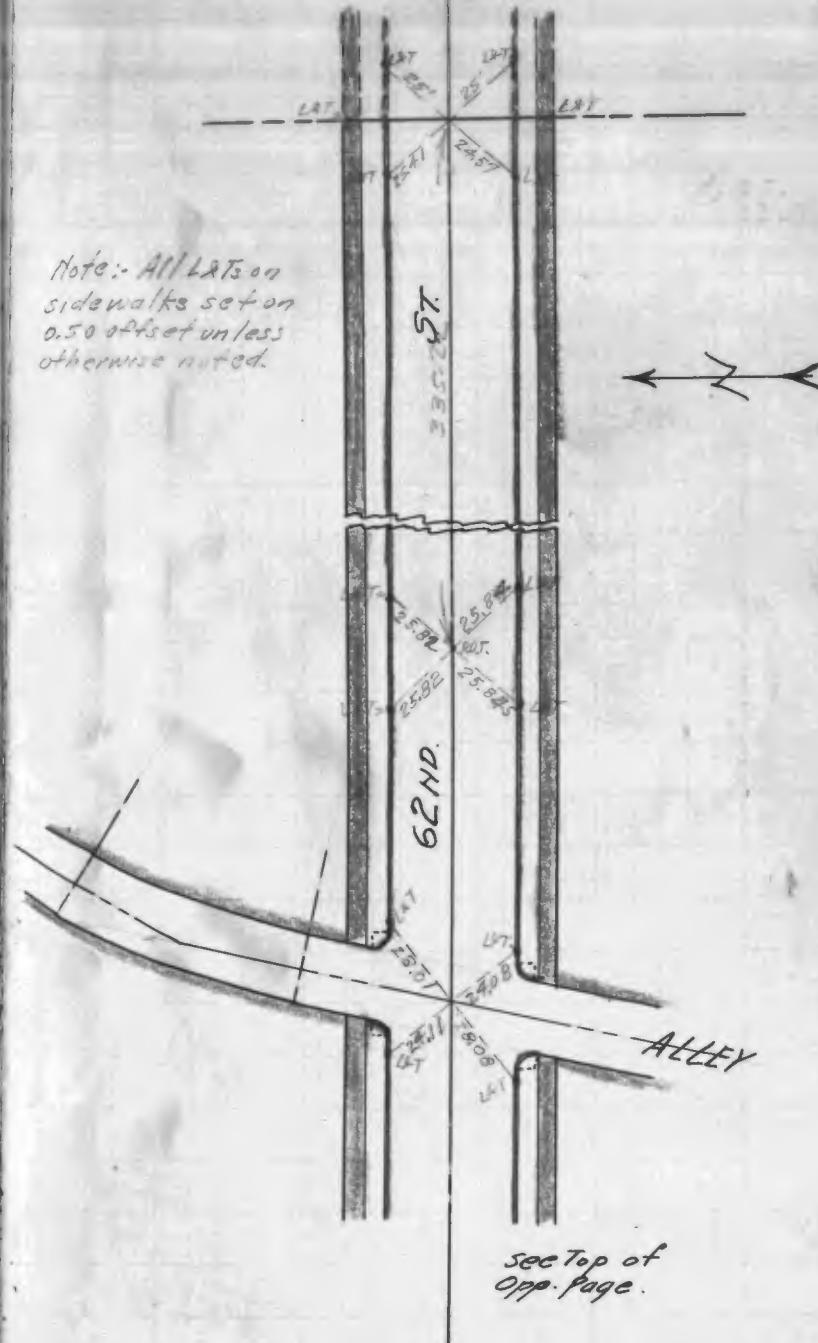


F.B. 1024-16

L&T TIES 63RD ST. & FAIR PL.
~TR. 9344~

8 1024-


Note: All L&Ts on sides are set on 0.50 offset unless otherwise noted.

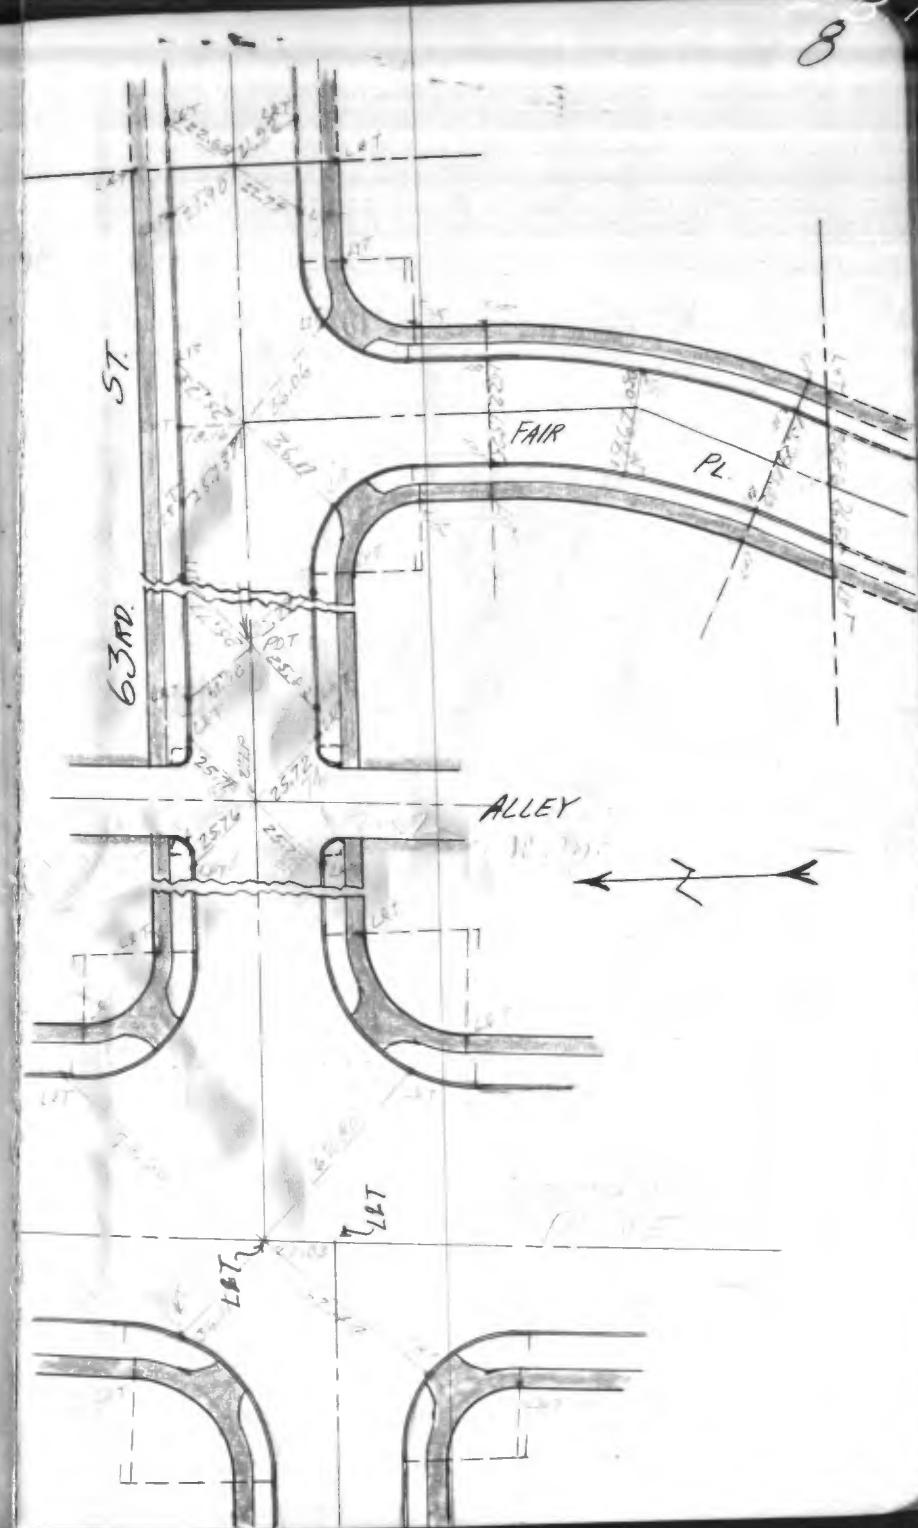

L.E.T. TIES @ 64TH ST R OVERHILL
TR. 9344

Note: All LETs on sidewalk
set on 0.50 offset unless
otherwise noted.

9

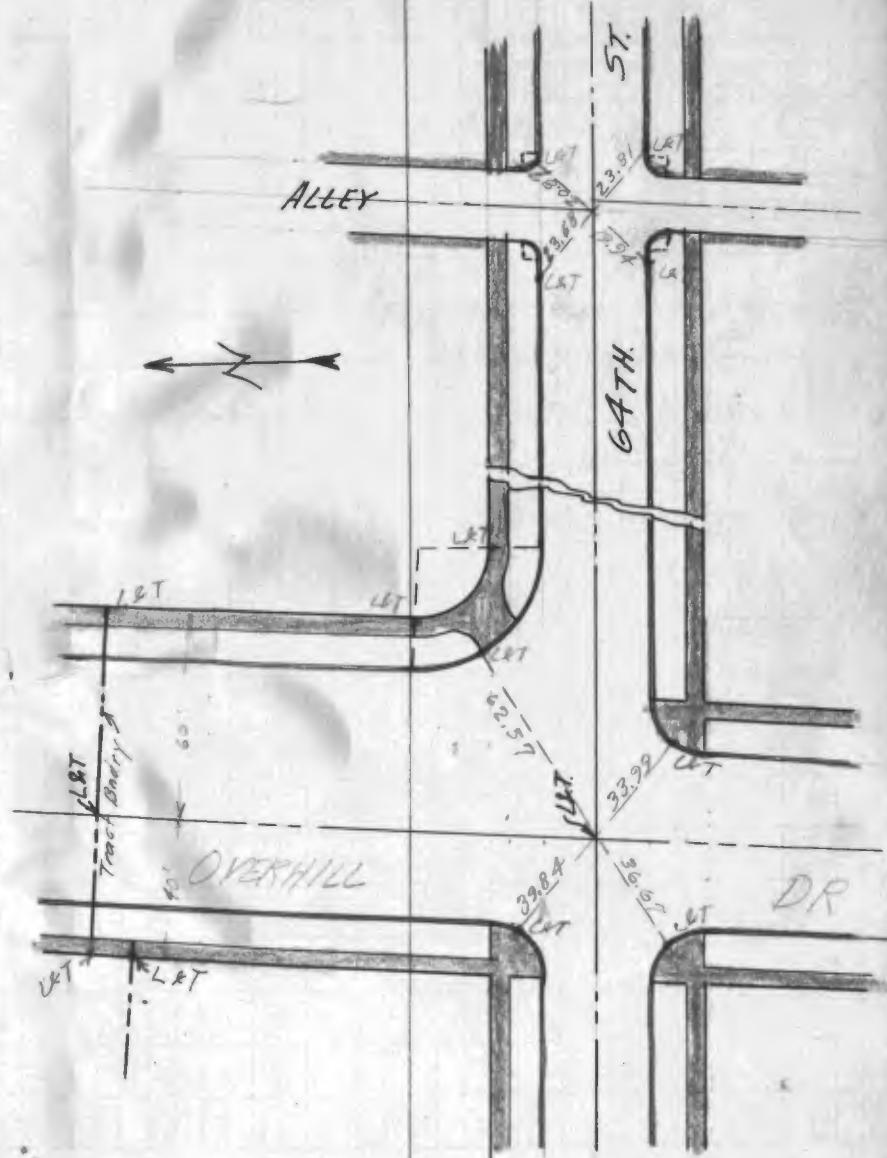

F.B. 1024-20


L&T Ties, 62ND St.

-TR 9831-

5/16-1924

Baff
Latond
Chapman

See Page 7
for Ties in Siphon
in 62nd St.

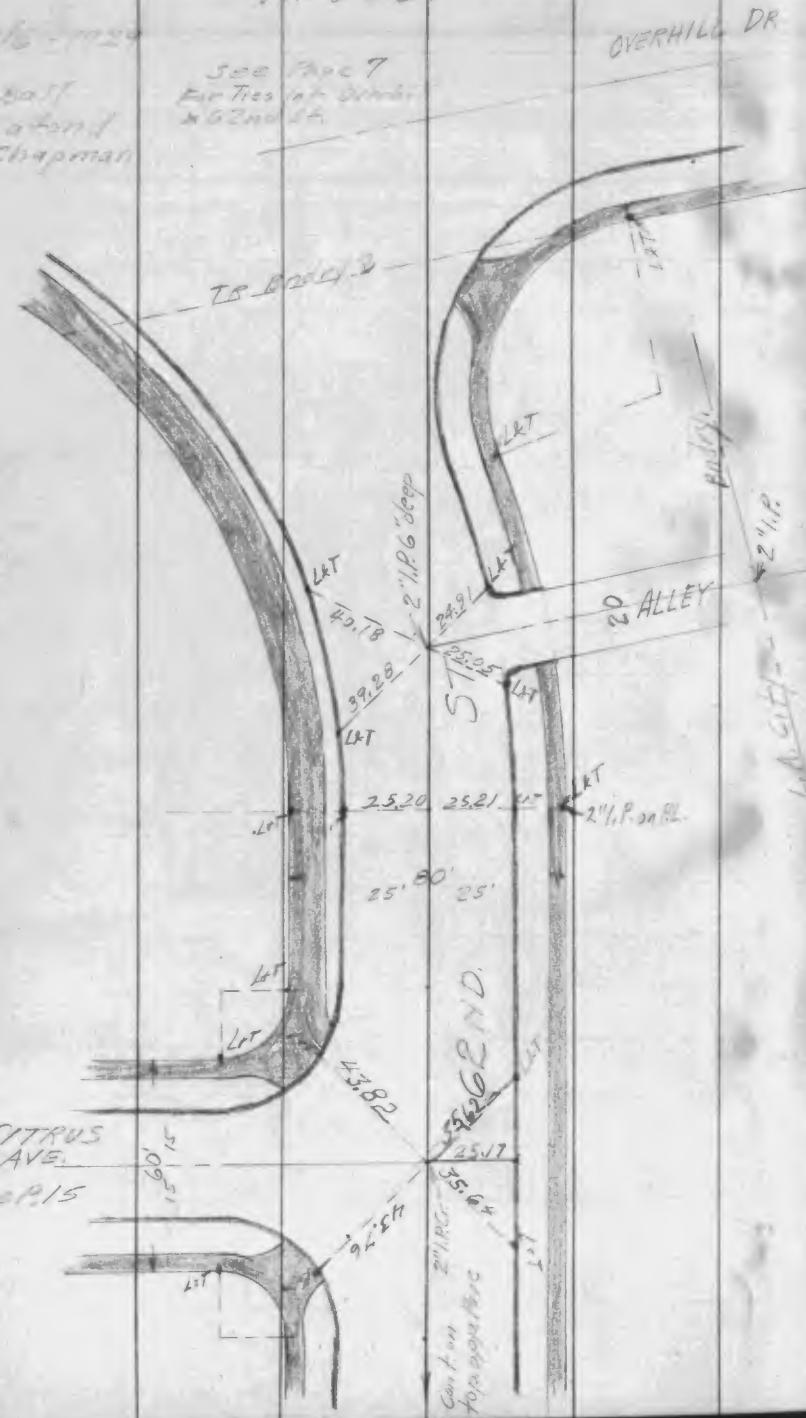

Overhill to W. Boddy to 9831)


F.B. 1024-21

10

Note: All L&Ts on
walks are set on
0.50 offset unless
otherwise noted.


All sidewalks are
2" thick P.L.

5851-129
LaFond
Chapman

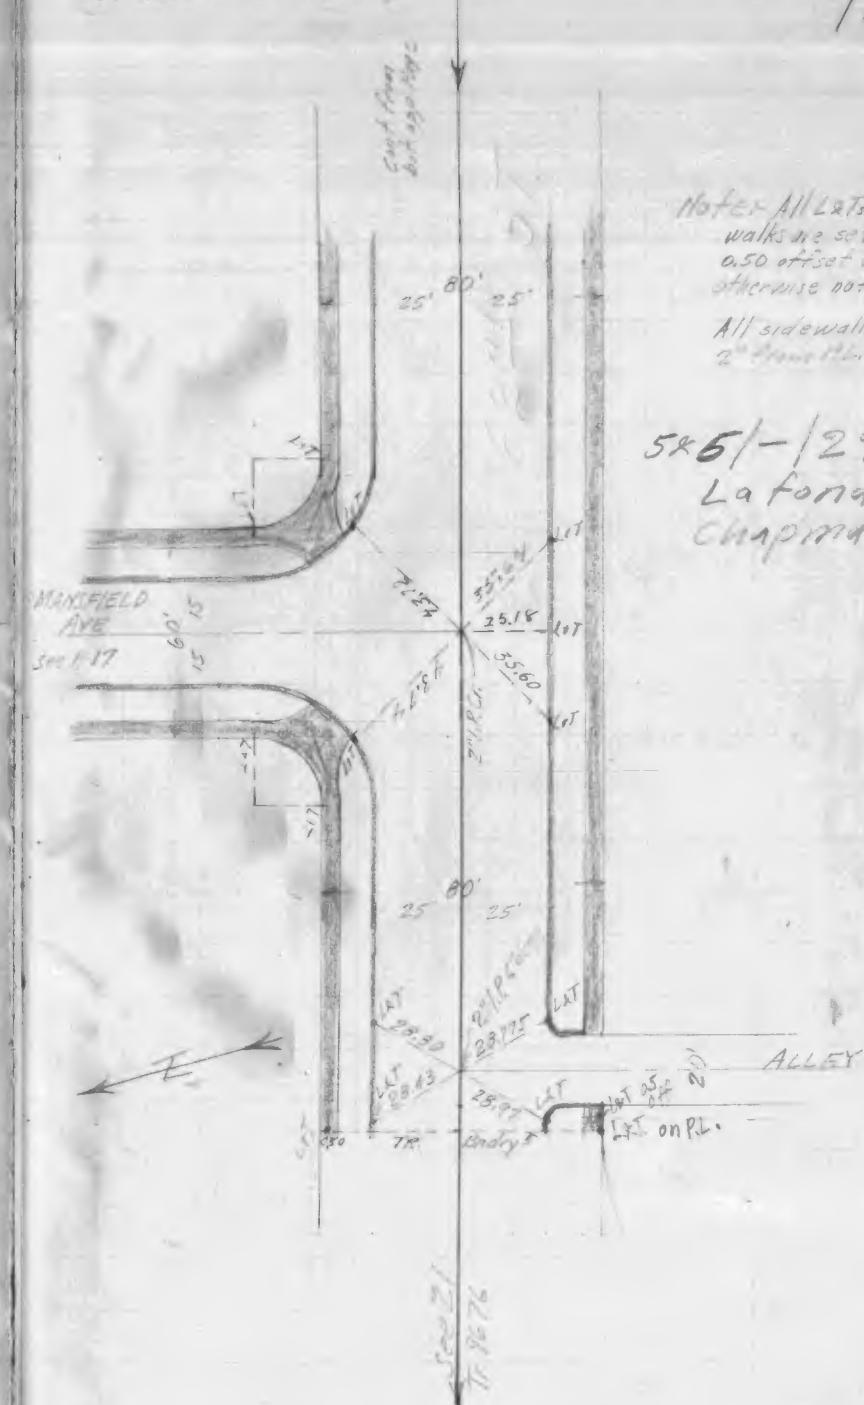


L&T Ties 6/ST ST.

TR 9331

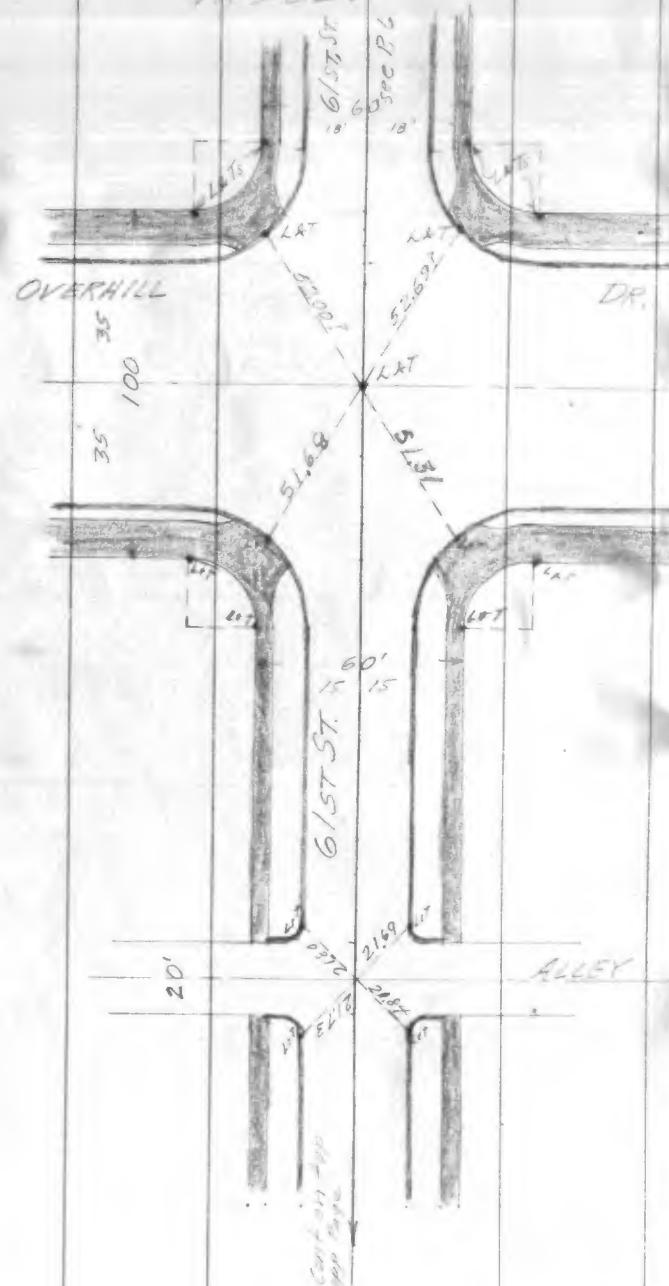

(from Overhill to Citrus Ave)


11

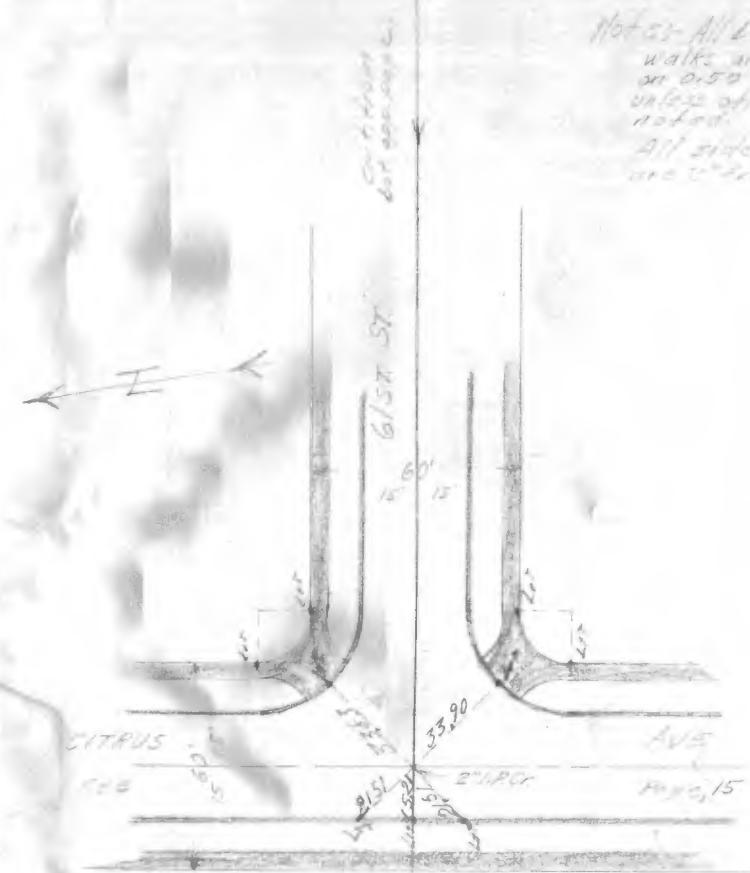

Notes - All L&T's in walks are set on 0.50 ft. unless otherwise noted.
All sidewalks are 5" from PL.

F.B. 1024-24

Left Ties 6074 ST

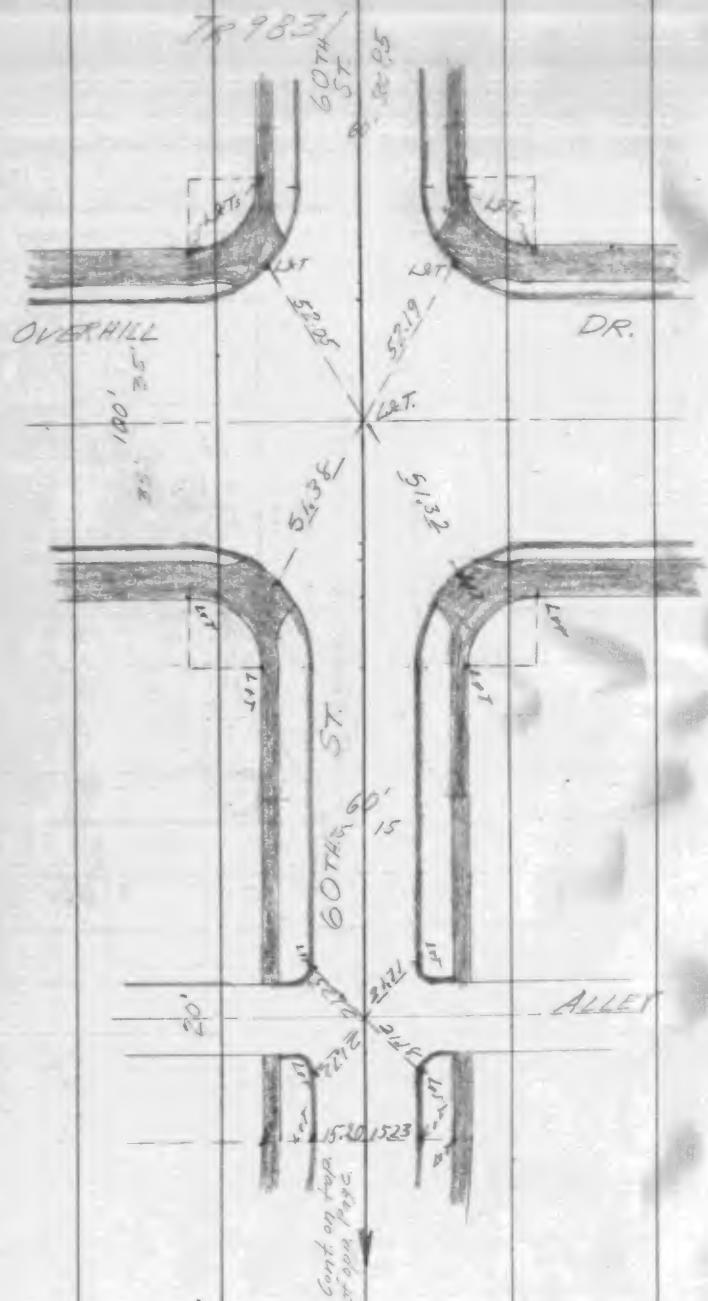


F.B. 1024-25

From Overhill to Mansfield

12


Note - Alleys on walks
are set on 2.50
offset unless otherwise
noted.
All size walks are
2" from PL.

5/6/1929

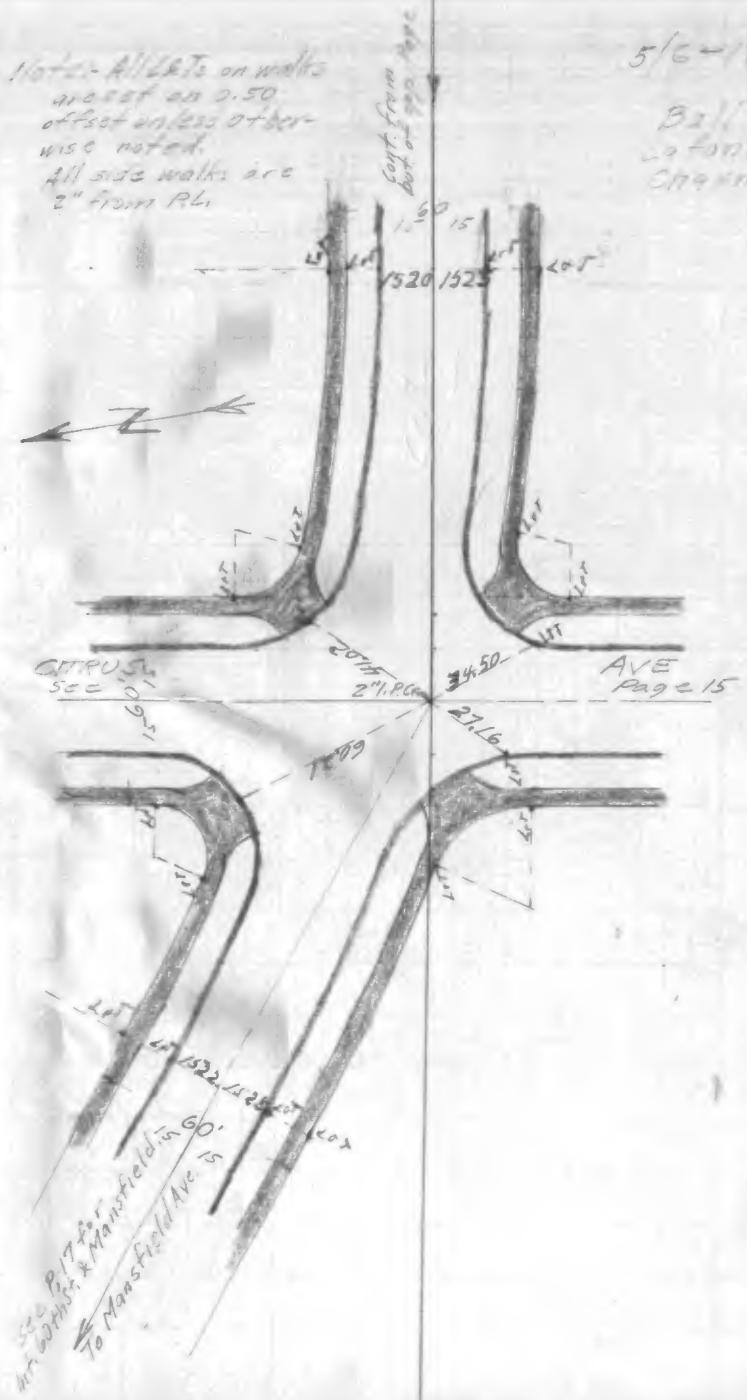B21
London
Chapman.

F.D. 1024-26

LET TIES 59TH PLACE.

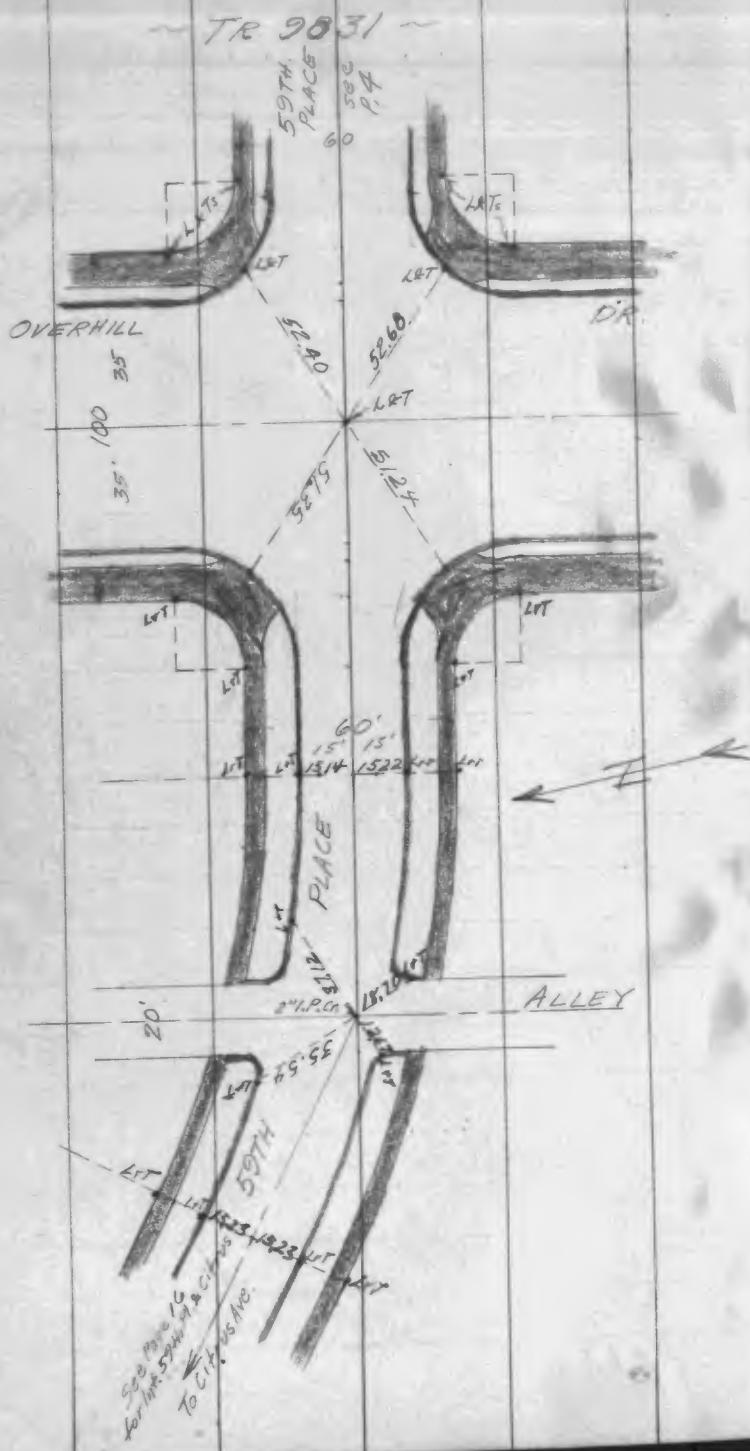

F.B 1024-27

(from Overhill to Citrus)


Note: All L&T on works
are set on 0.50
offset unless
otherwise noted.
All side walks
are 2" from P.L.

13

F.B. 1024-28

ST. TUES 59TH ST.


~TR. 9351~

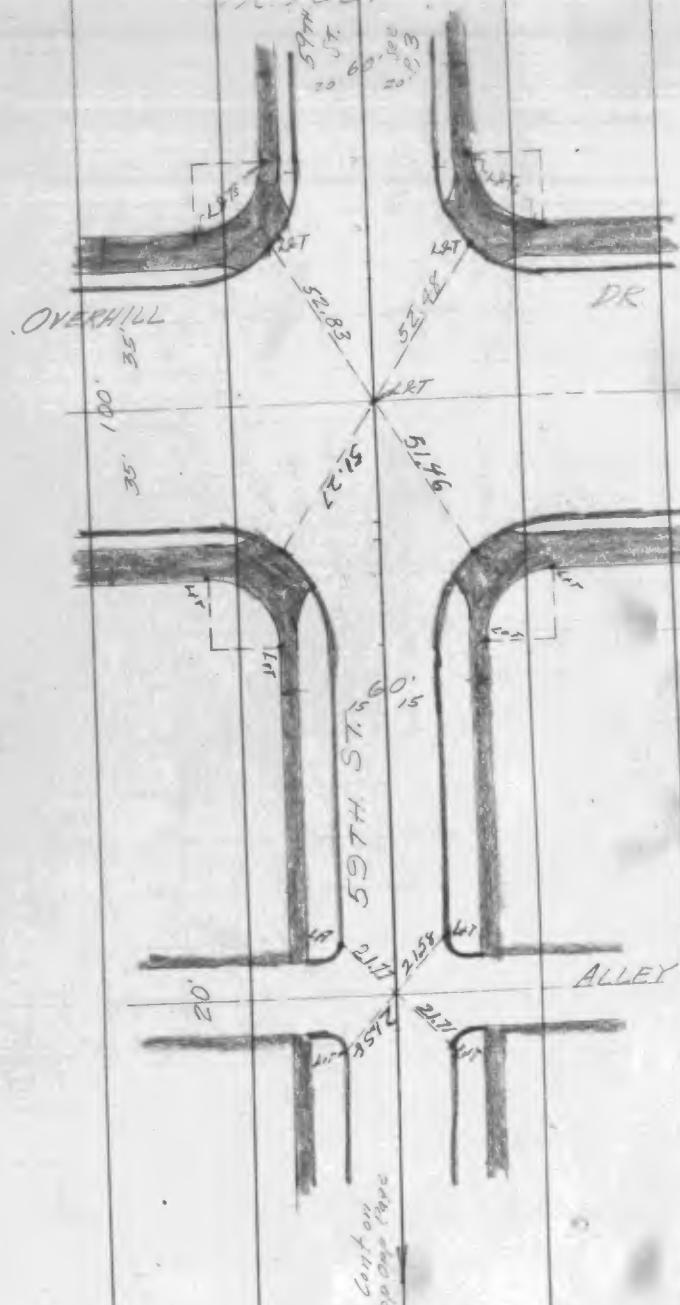

F.B. 1024-29


14

Note: All lots on walks
are set in 0.50
offset unless
otherwise noted.
All sidewalks are
2' from PL.

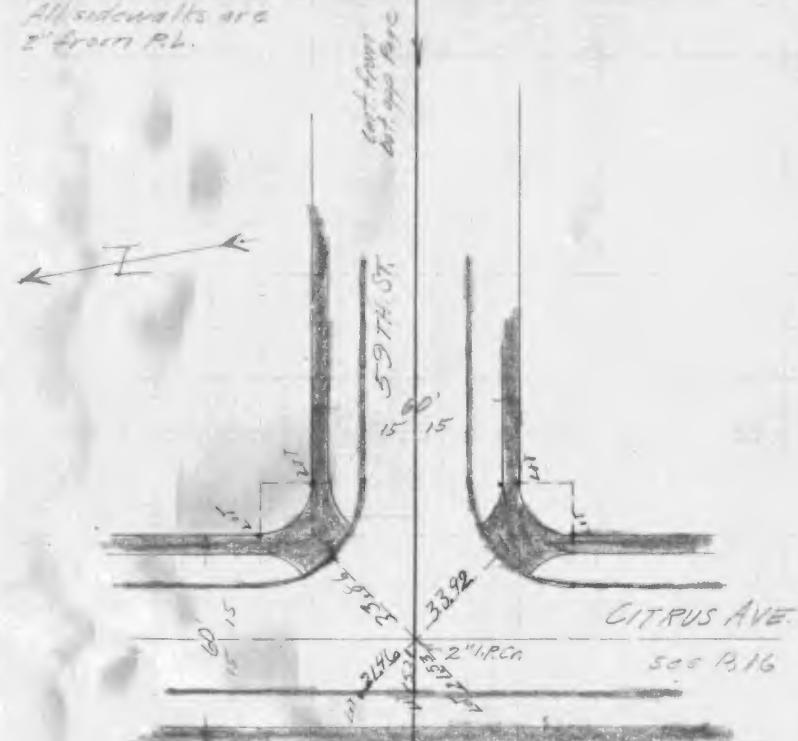


LET Ties CITRUS AVE.
~TR 9831~

Note: All LETs on walls
set on 0.50 offset
unless otherwise
noted.
All sidewalks are
2" from P.L.

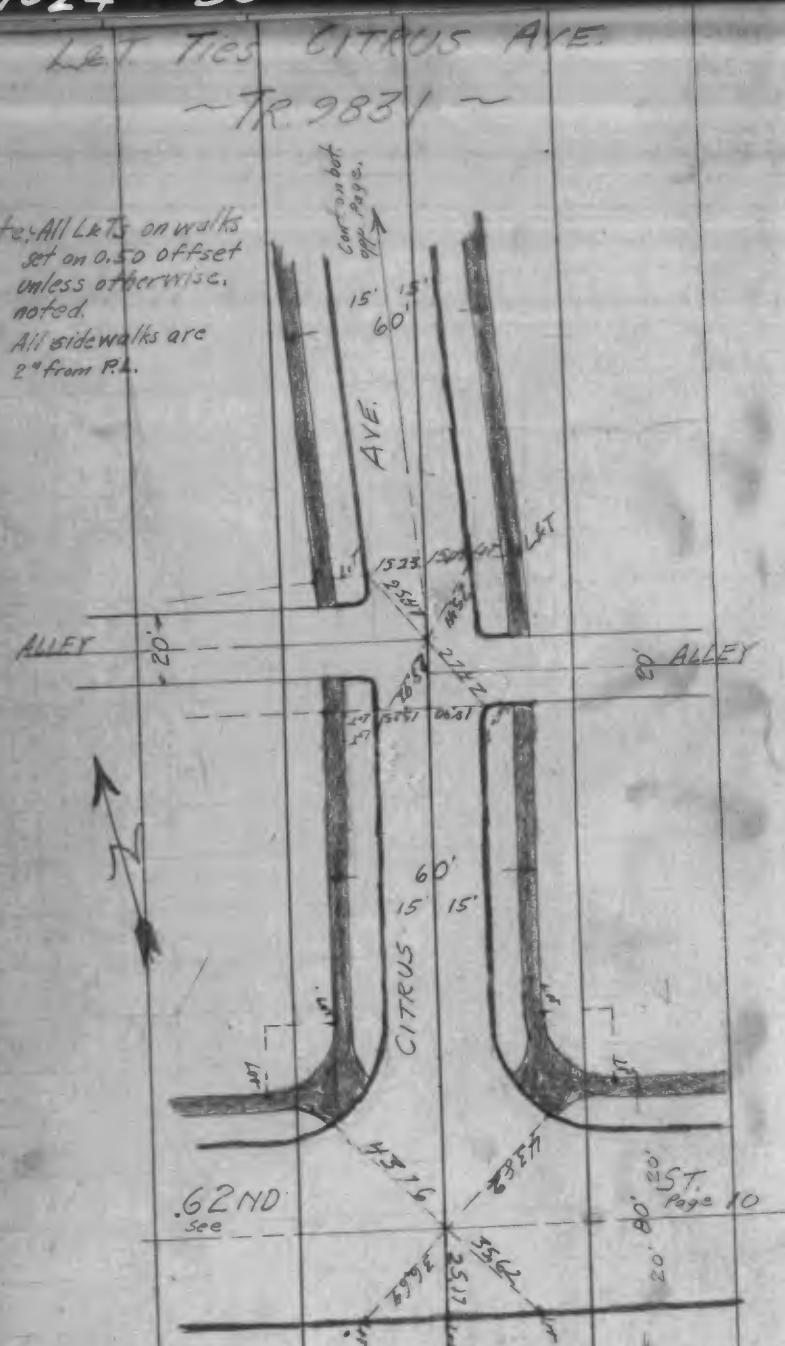

(from 62nd St. to Orchid Dr.)

15


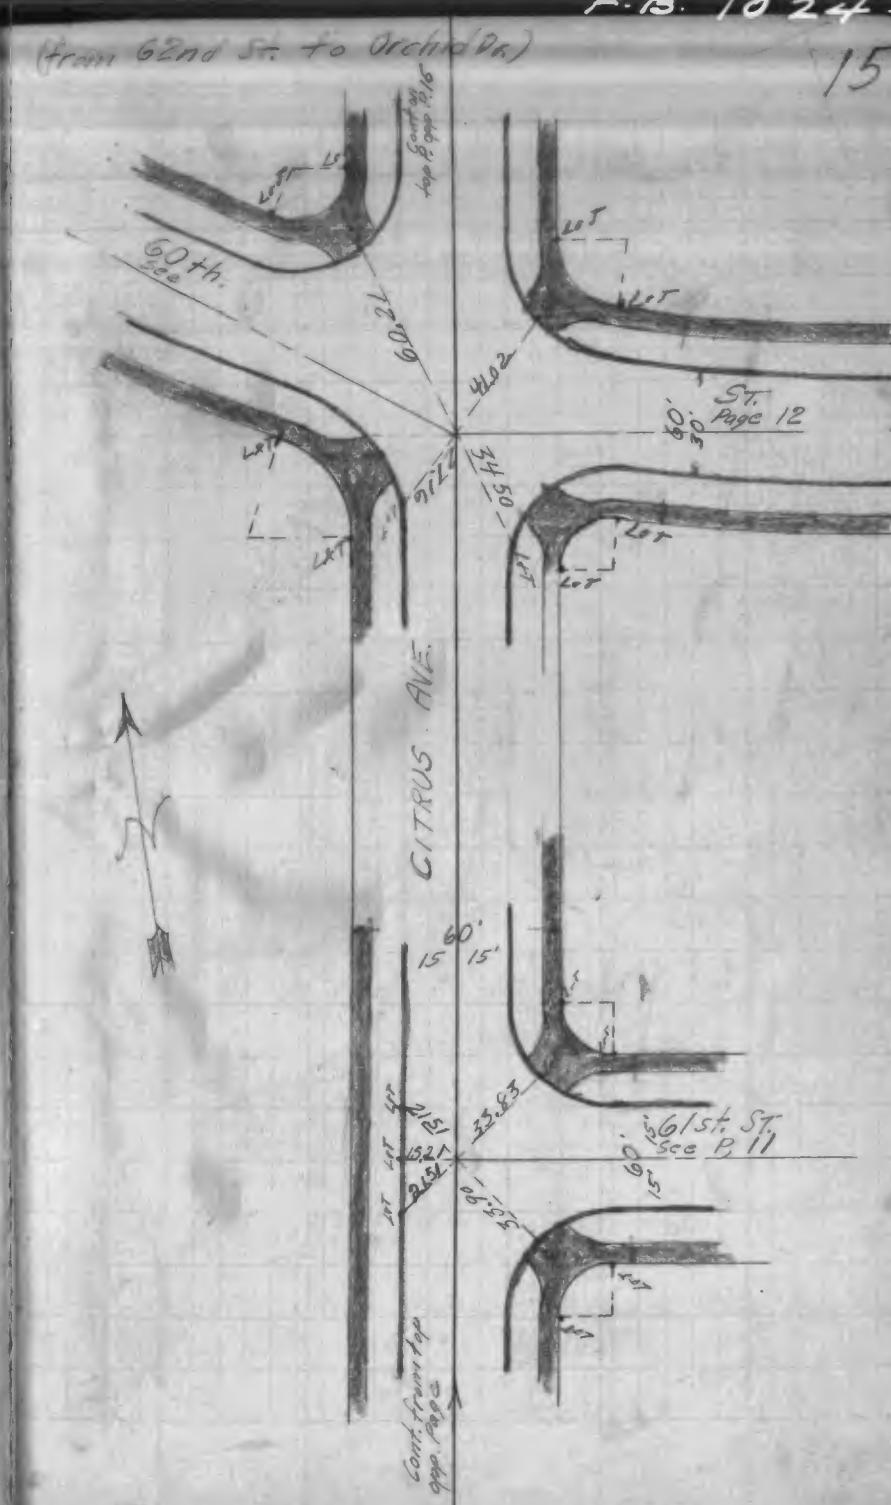


L&T Ties CITRUS AVE. (cont)

TR. 9831 ~


Note: All L&Ts on walks
set on 0.50 offset
unless otherwise
noted.

All sidewalks are
2" from RL.

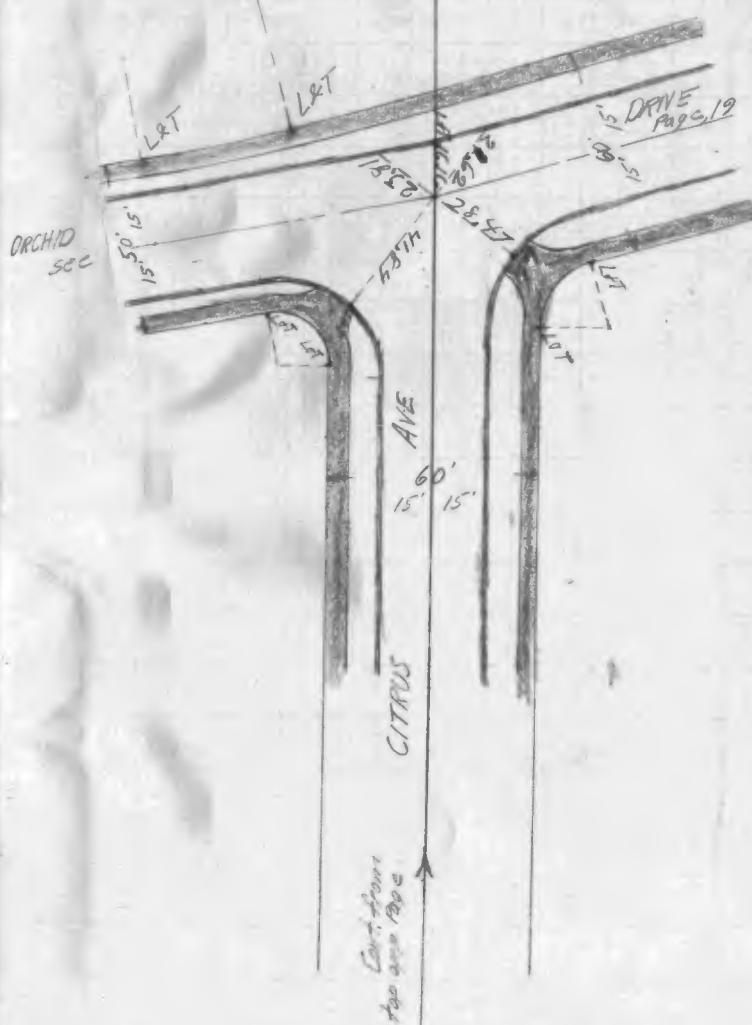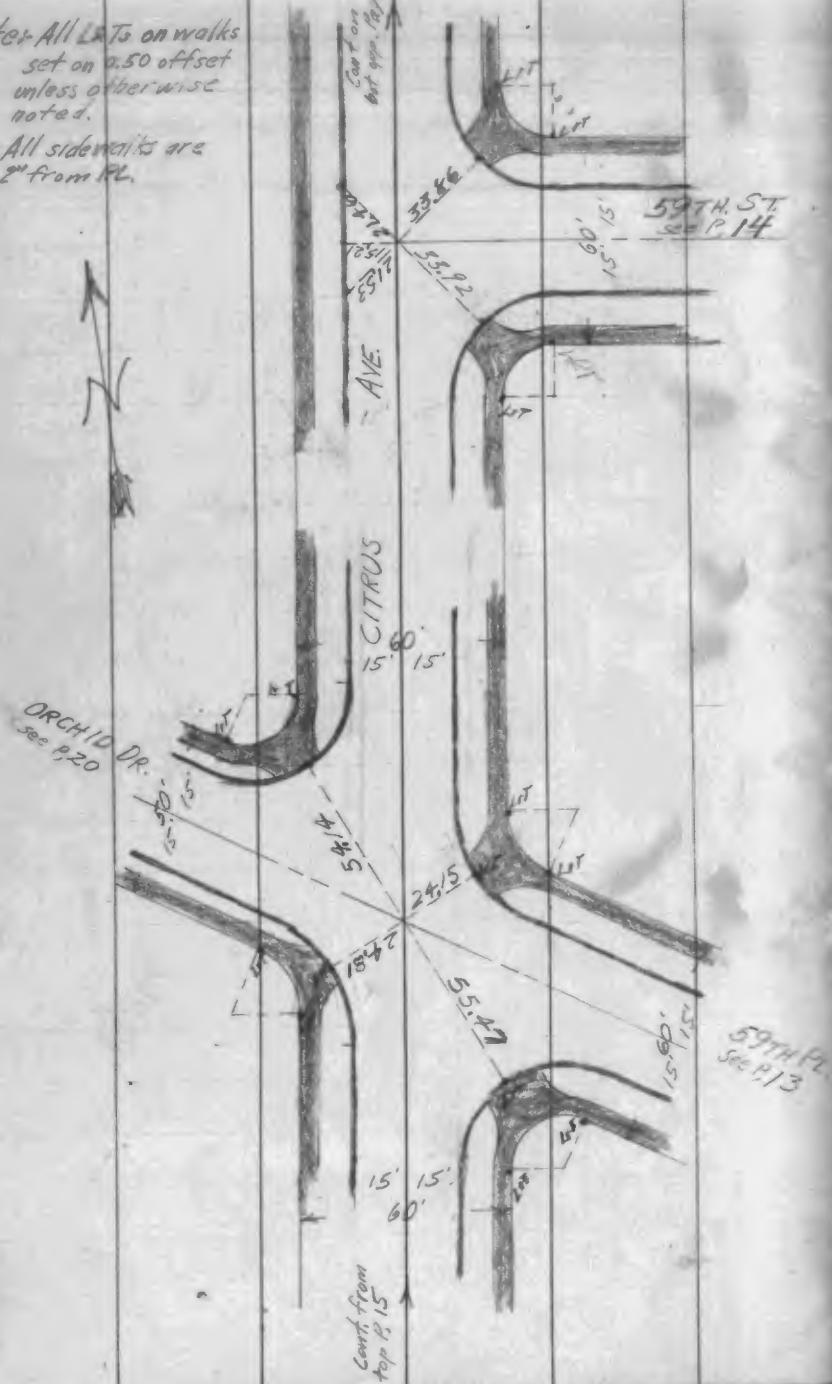

LETTERS MANSFIELD AVE.


~ TR. 9851 ~

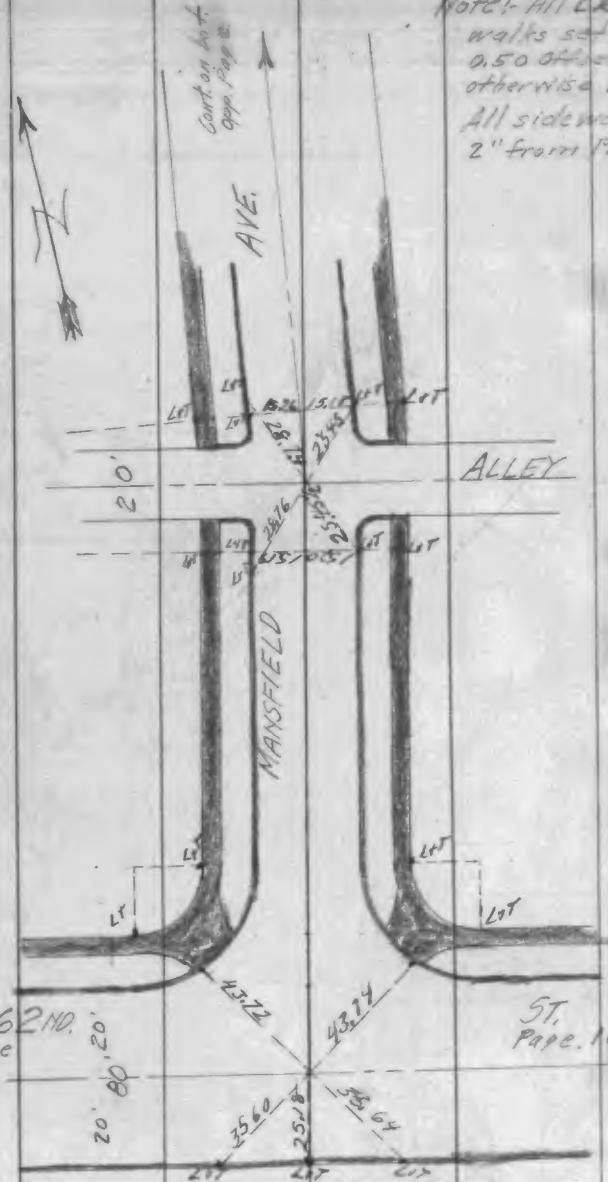

Note: All LOTS on
walks set on
0.50 offset unless
otherwise noted.
All sidewalks are
2" from P.L.

(from Gen'l St to Slabson)

17

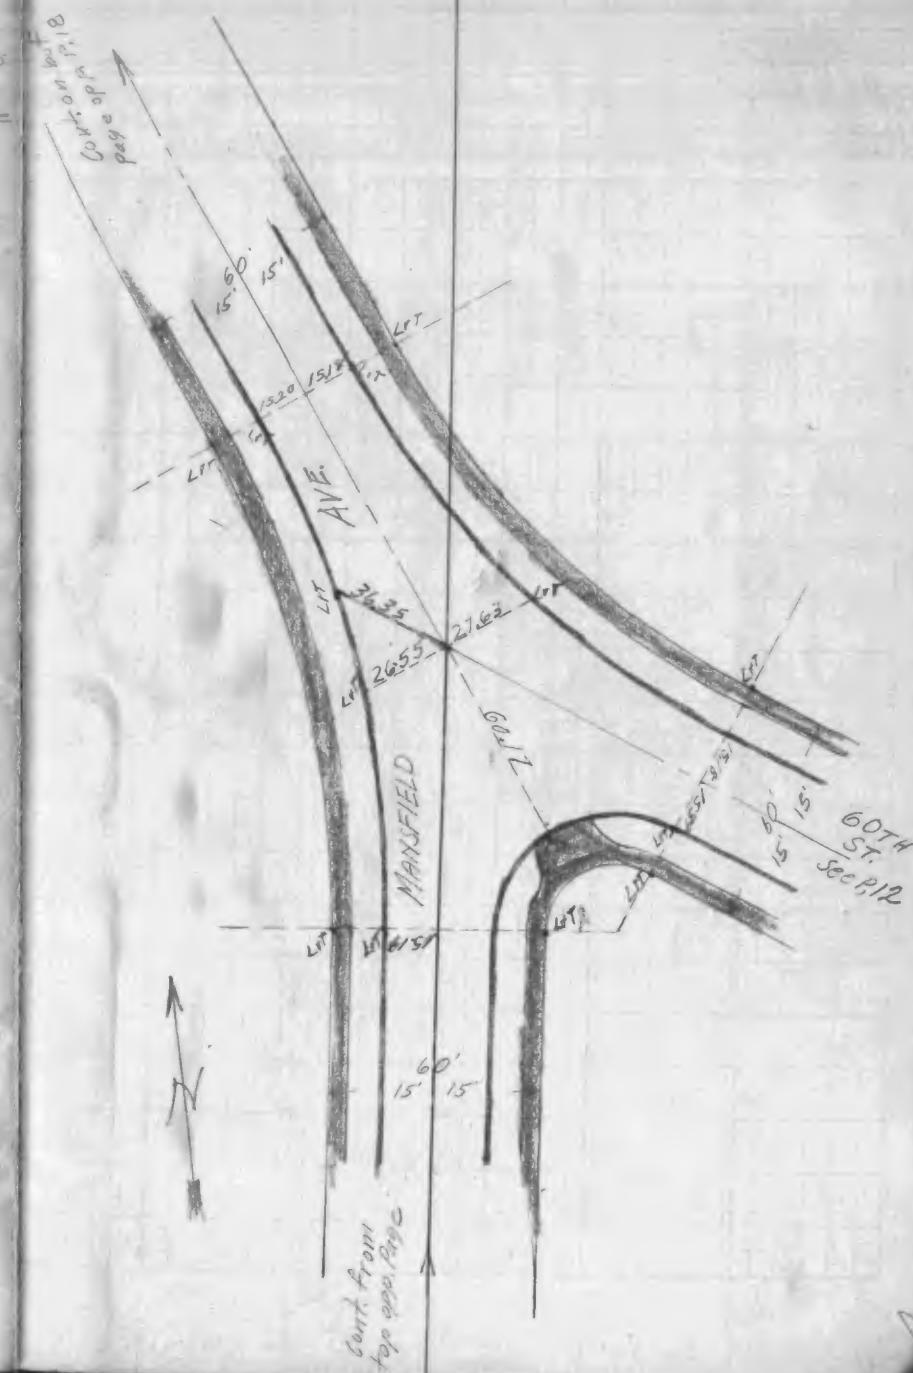

L&T Ties



MANSFIELD AVE (cont)

~ TR 9831 ~


18

Note: All L&Ts on
walks set on 0.50
offset unless other-
wise noted.

All sidewalks 2"
from R.L.

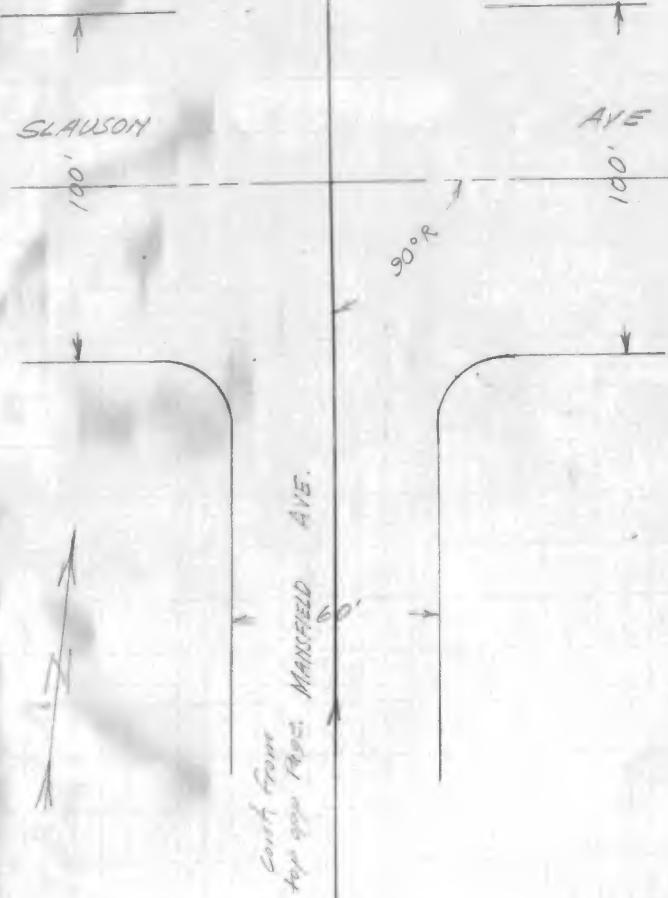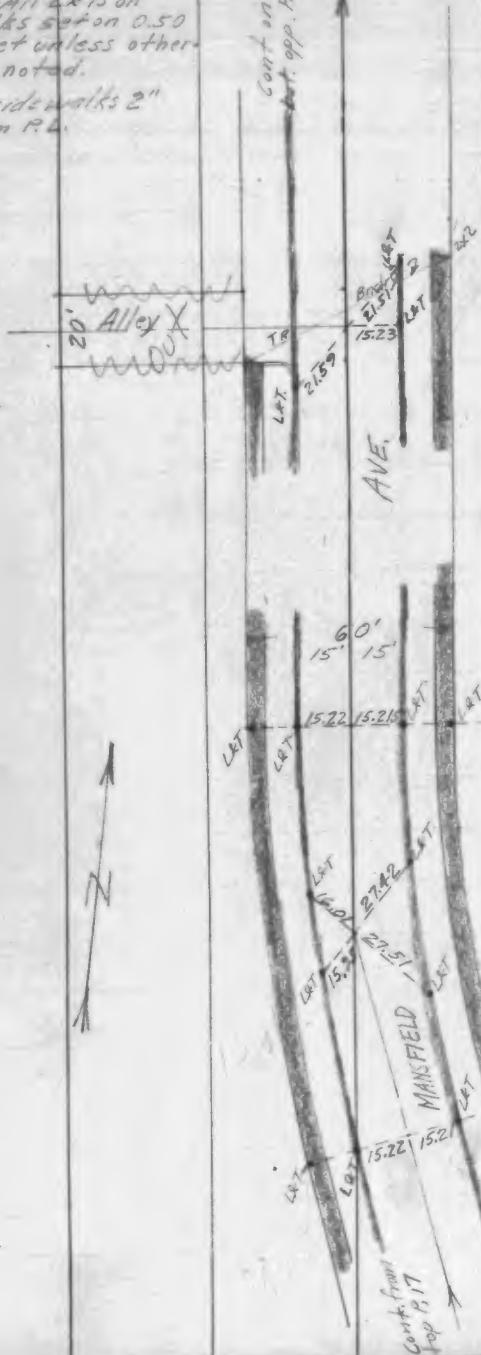


L & T TIES ORCHID DR

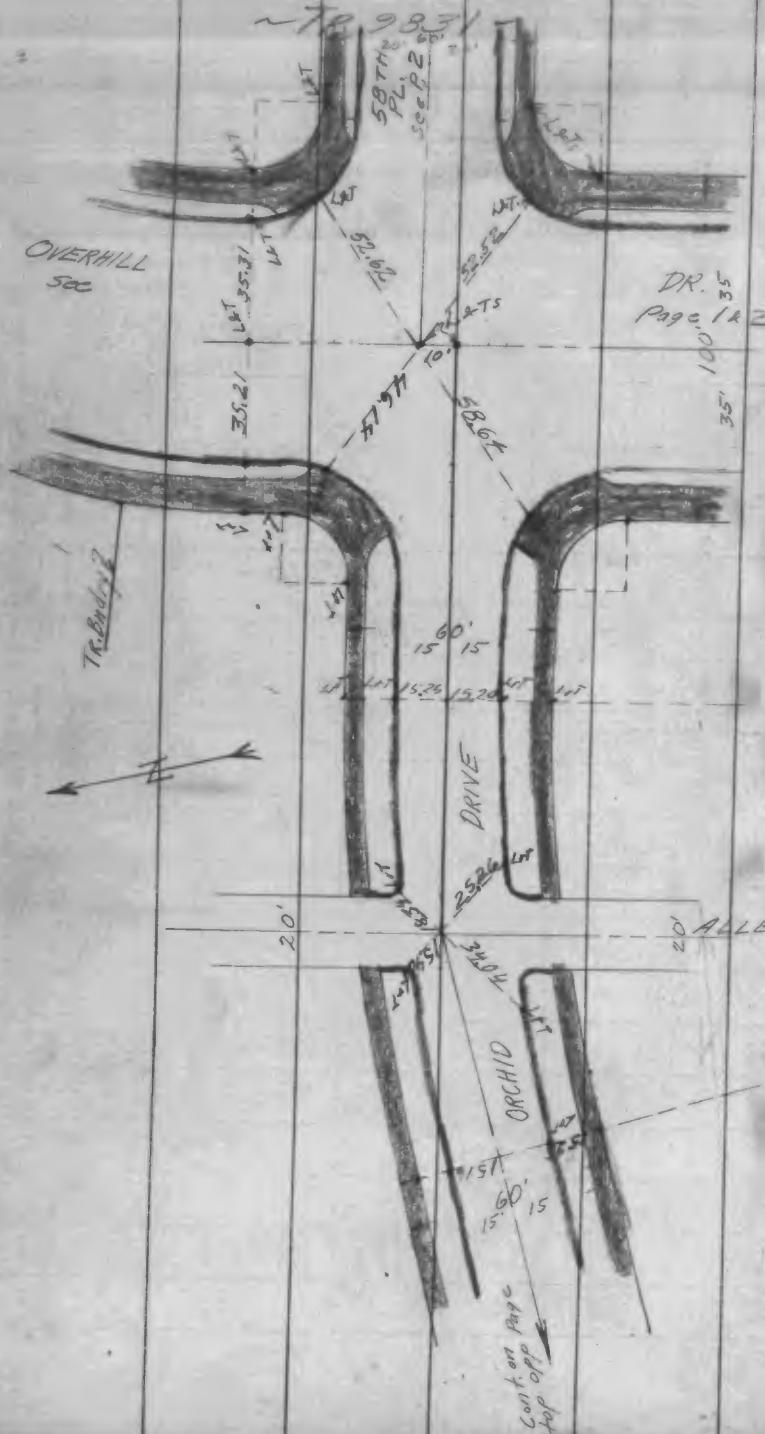

(From overhill Dr to Citrus Ave)

19


Note - All lots on
blocks are set on
0.50 offset unless
otherwise noted.
All sidewalks are
2' front PL.

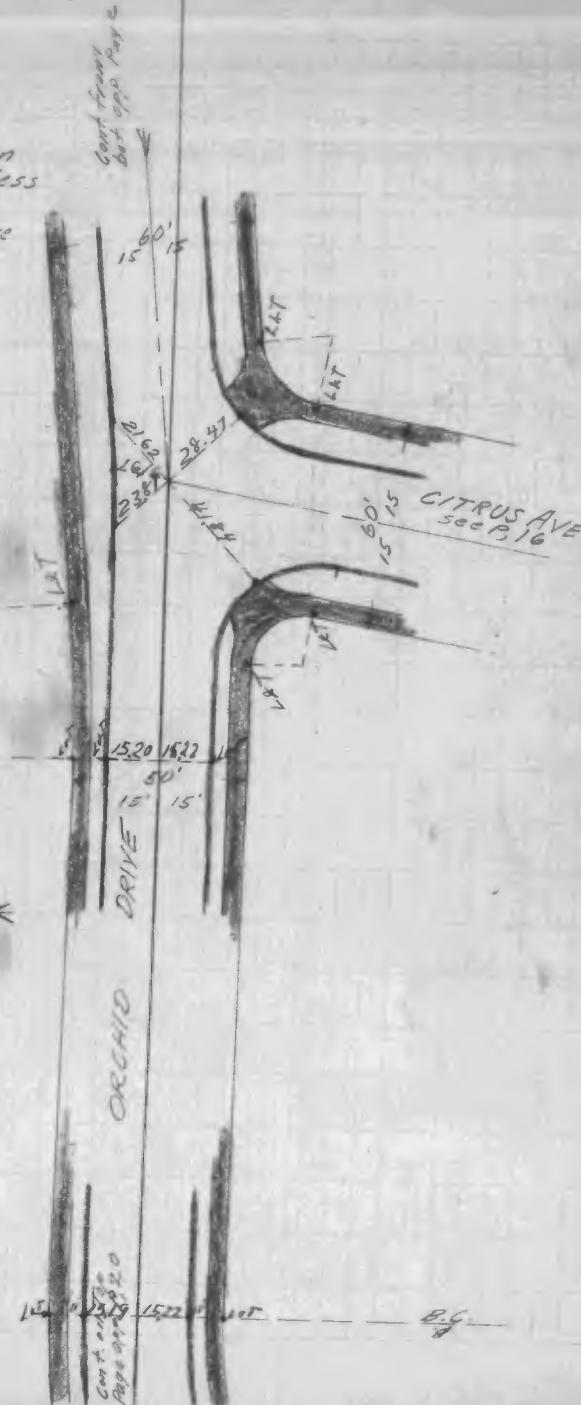

F.B.-1024-40

L&T Ties ORCHID DR. Contd.

-TR 9831-

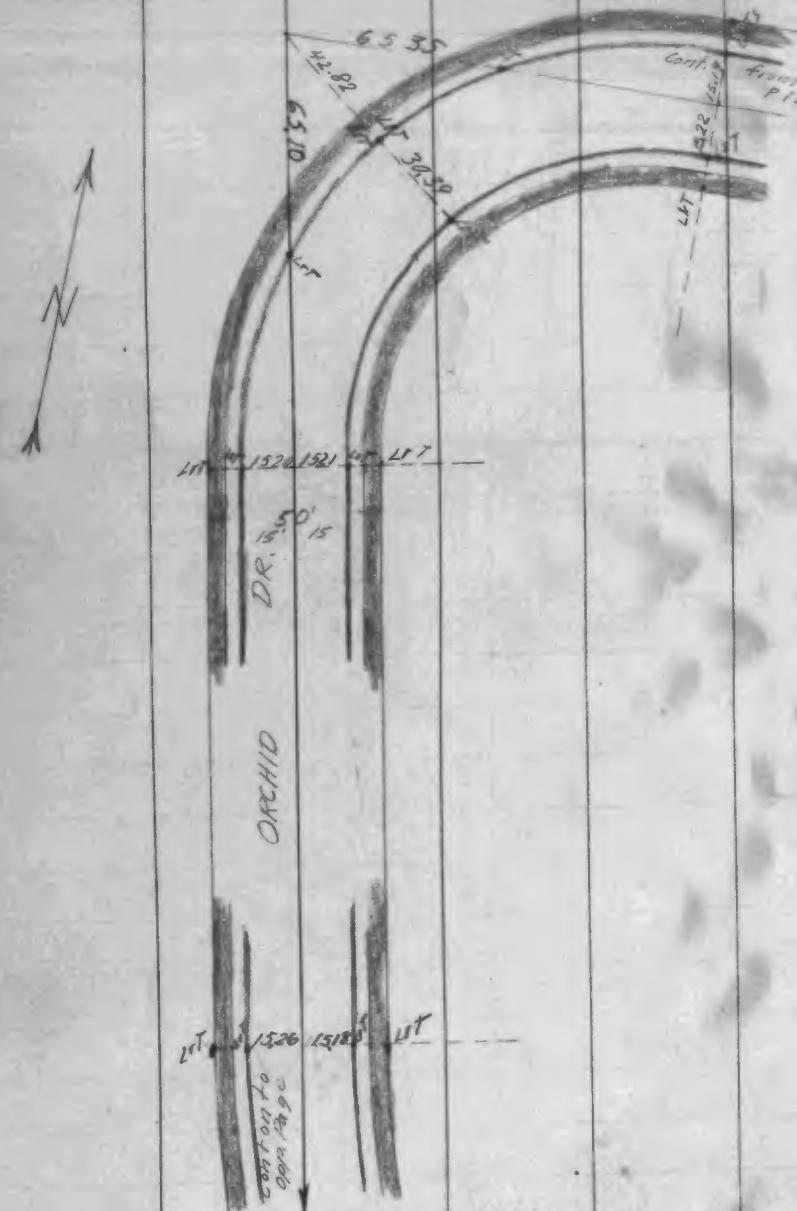


F.B. 1024-41

cont'd
bottom of p.
cont'd top of p.

20

Note: All LTS on walks
are set out 0.50
offset unless
otherwise noted.
All sidewalk are
2" from P.L.

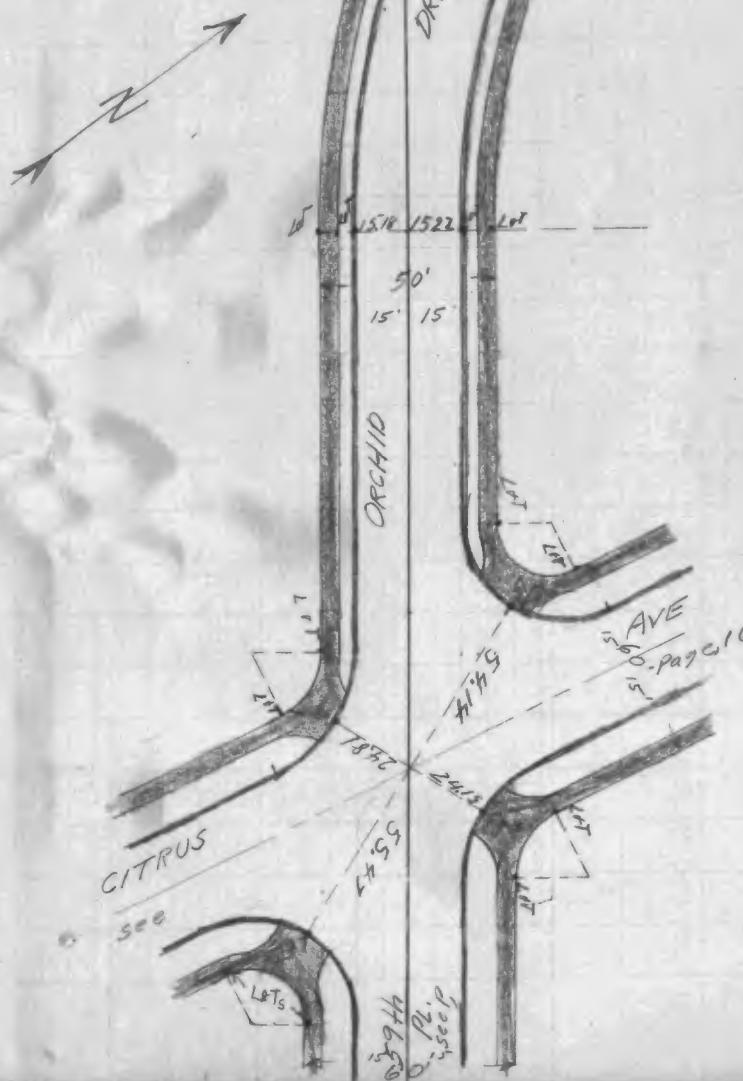

L & T TIES 62ND ST.
~ TR. 9676 ~


(from W. Bindy. Tr. 9831 to Orange Dr.)

21

10/1/29
Ball
Lafond
Meersseman

Note:- All L & T's on sidewalks are set on 0.50 offset unless otherwise noted.

Sidewalks are 0.17 from P.L.
50 ft. Roadway. 80 ft. St.

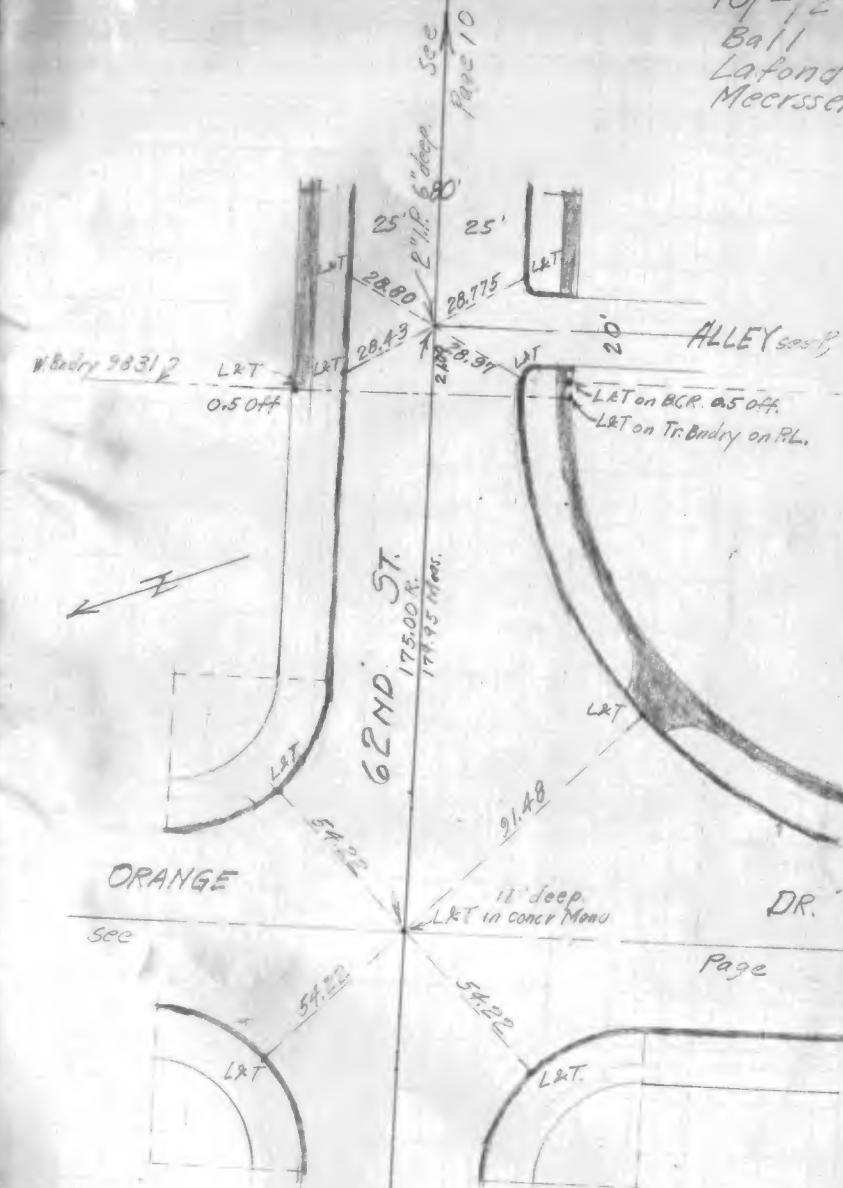


L.A.T. TUES. 62 NO PLACE.

~ TR. 9676 ~ (cont.)


6205
63rd

Note: All Lx, S. on
sidewalks are
set on 0.50 offset,
unless otherwise
noted.
Sidewalks are 0.17
from P.L.
36'-Roadway 60' St.

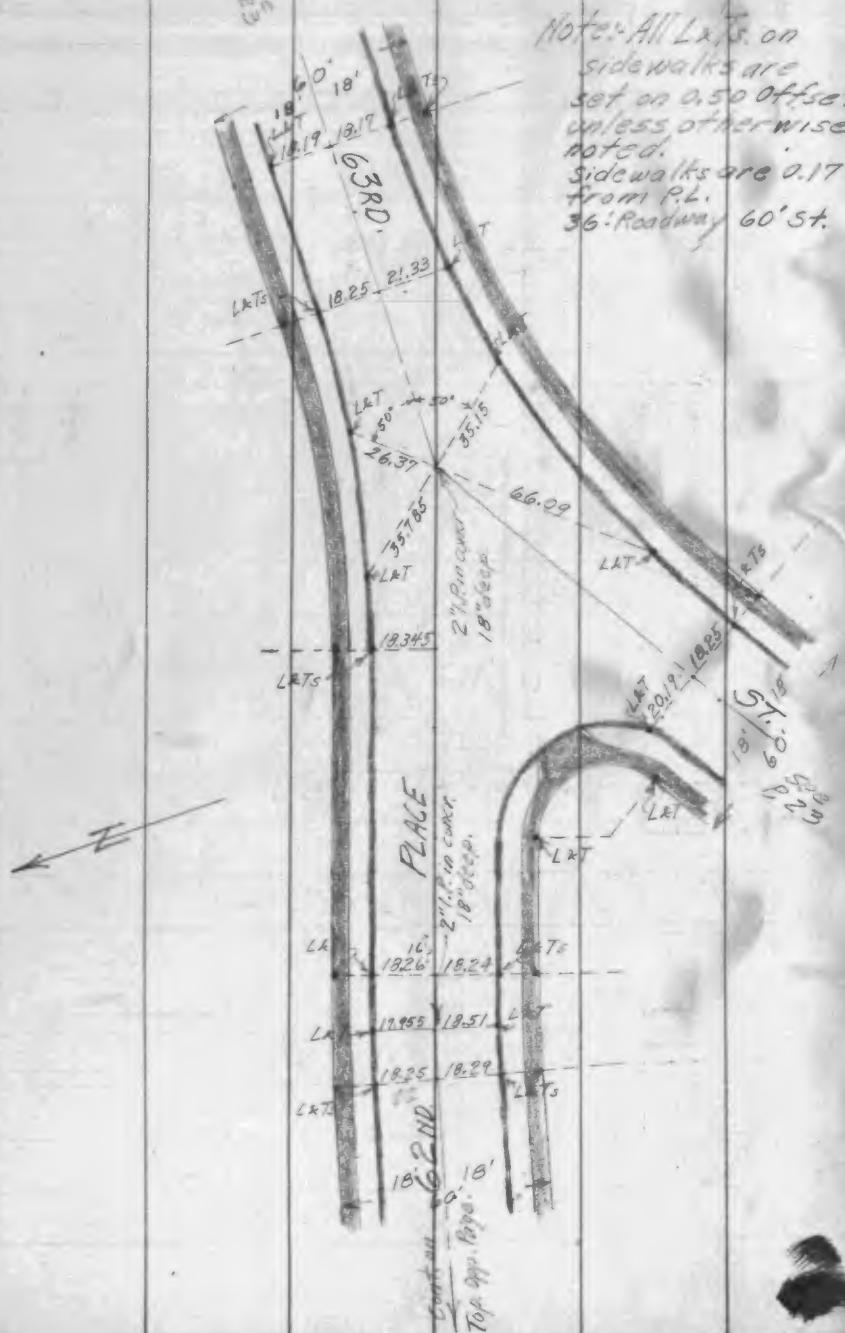


(from 63rd St. to Orange Dr.)

22

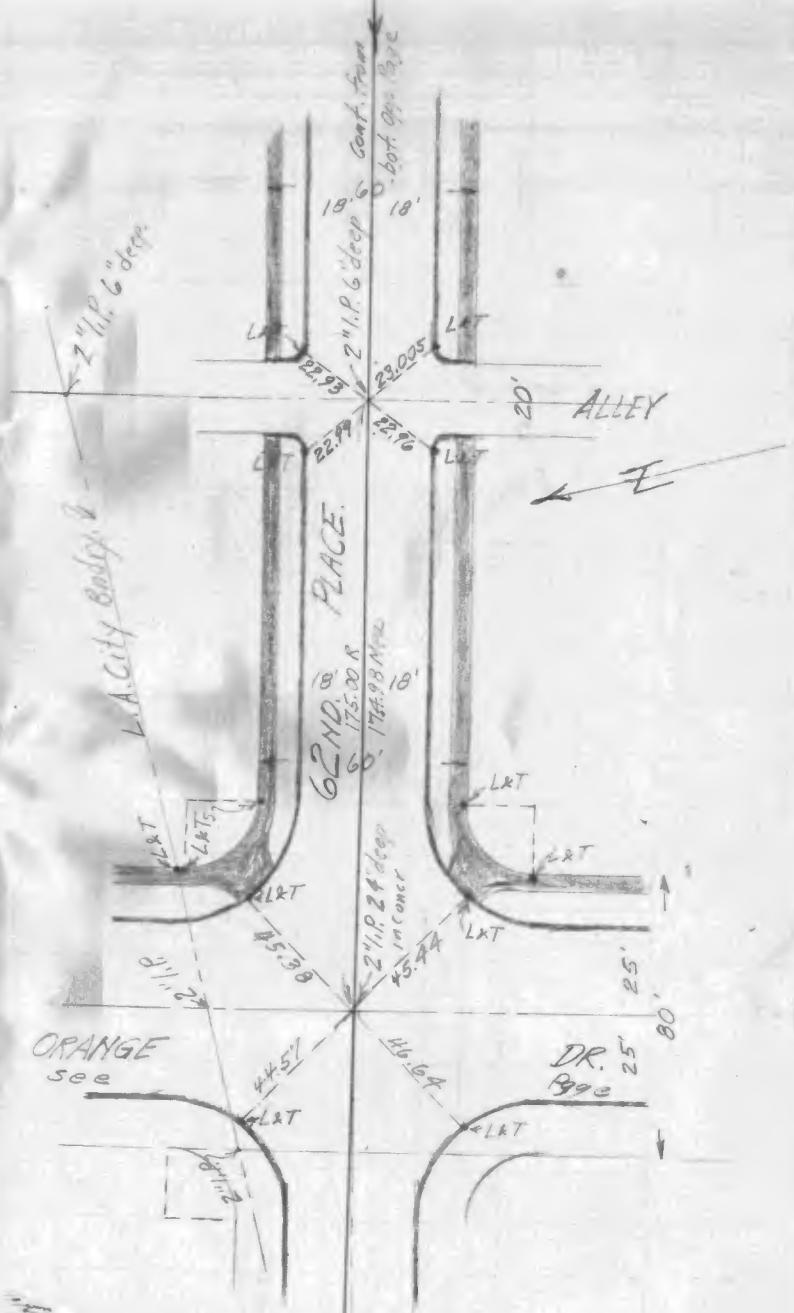


L.R.T. THES, 63RD ST.
P 9676 (Cont.)

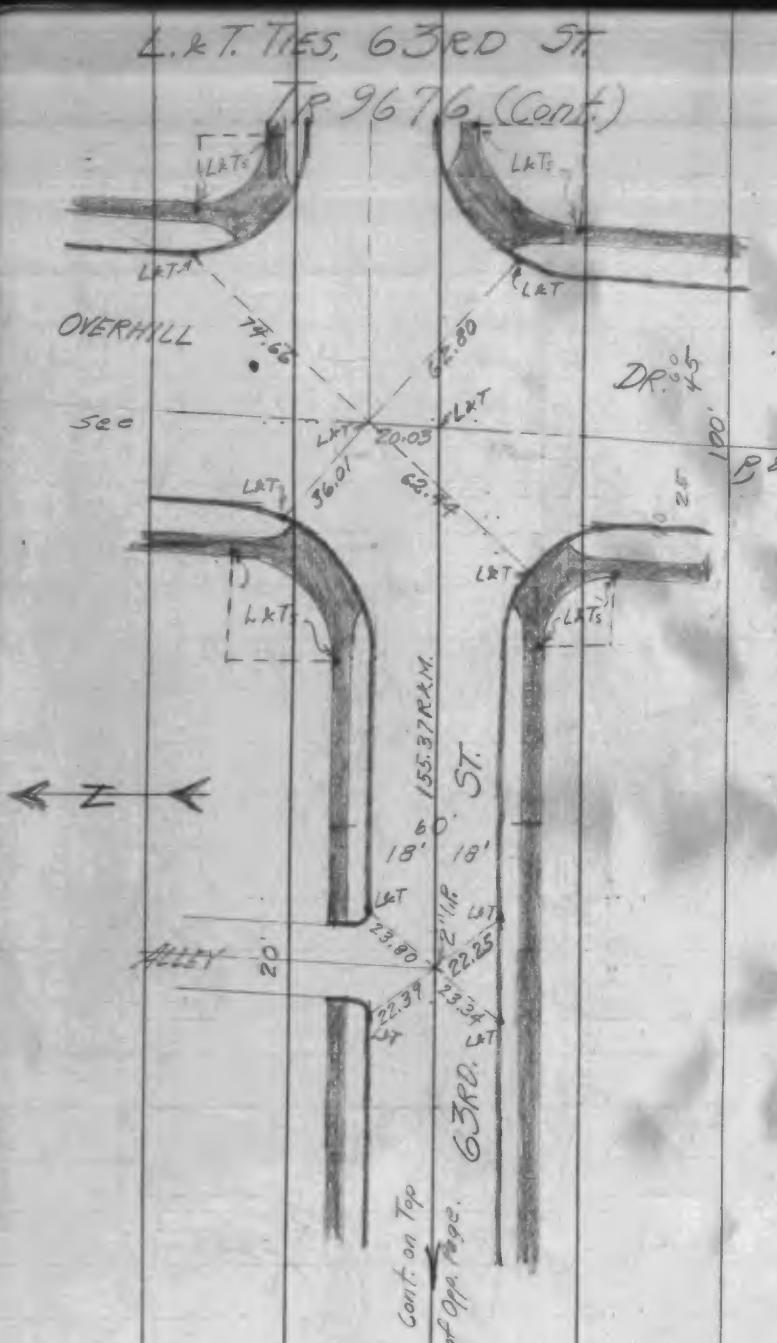

(from Overhill Dr. to Orange Dr.)

23.


Note: All LKTs on
sidewalks are set
on 0.50 offset
unless otherwise
noted.
Sidewalks are 0.17
from P.L.
36' Roadway 60'.

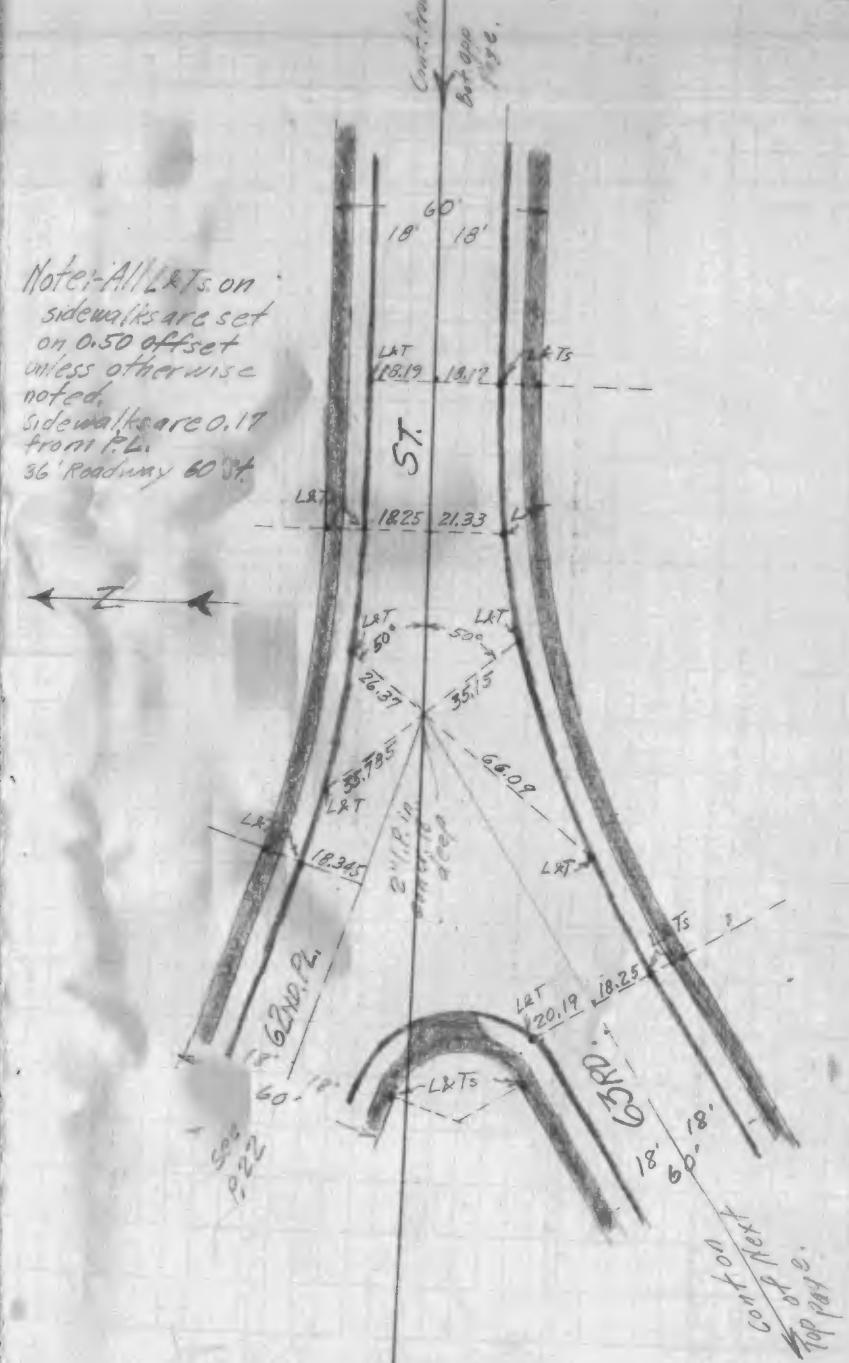

L&T Trees 63rd St. Tr 9676 (Cont'd.)

Note: All L&T's are set on
0.50 offset unless
otherwise noted.
sidewalks are 0.17
from P.L.
36' Rdwy. 60' St.


Z

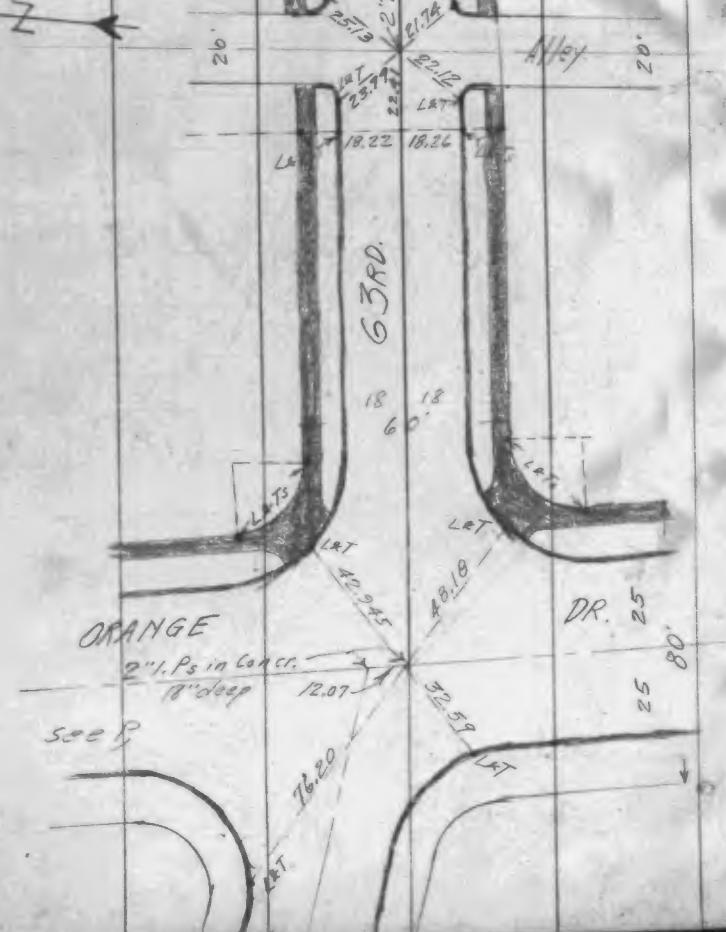

24

L&T. TUES. 64TH. ST.
~ TR. 9676 ~

Note: All L&Ts on
sidewalks are 0.50'
on 0.50' offset unless
otherwise noted.
sidewalks are 0.17'
from P.L.
30' Rdwy. 60' St.

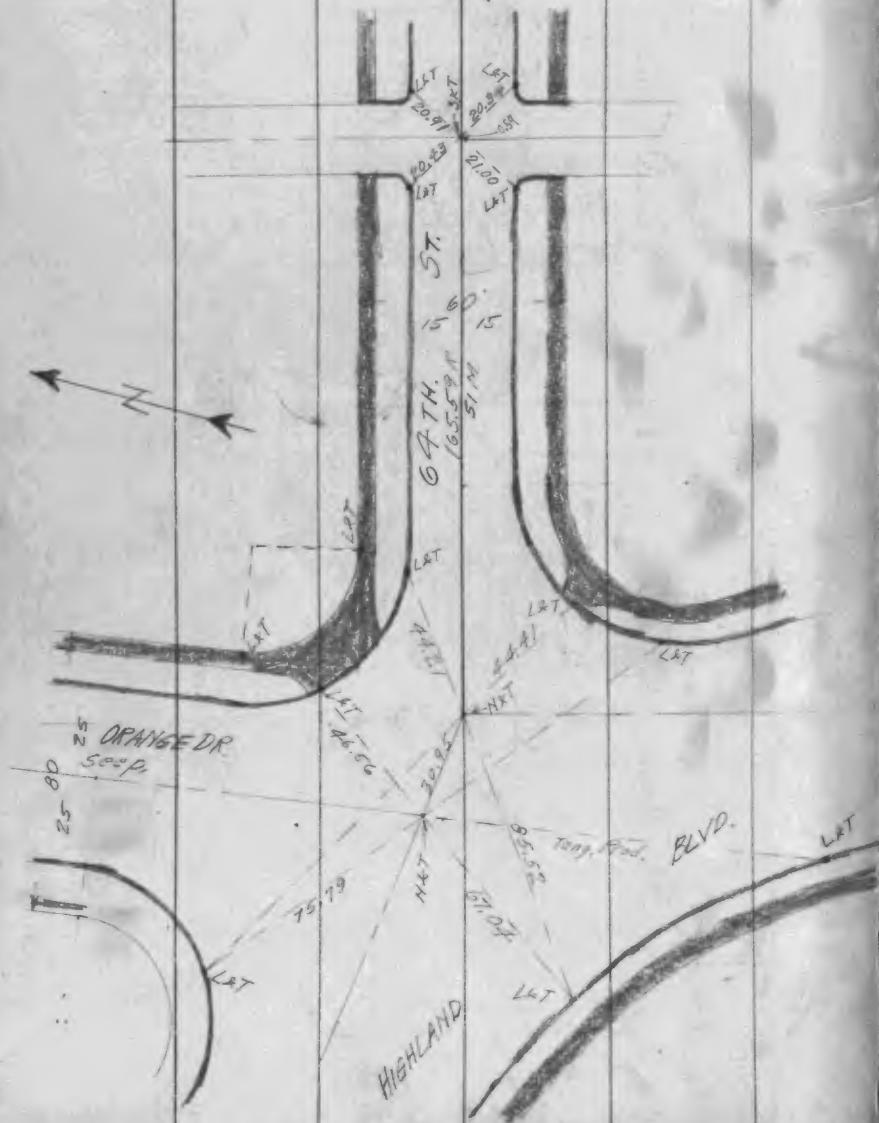

(From Orange to End of Curves East.)

25




L&T TIES ORANGE DR. TR. 9876

(from Highland Blvd to 62nd St.)

26

Note: See P. 24
for Inter. Orange Dr.
& 63rd. St.


Note: All L&Ts on
sidewalks are set
on 0.50 offset unless
otherwise noted.
Sidewalks are 6' 17" " "
from P.C.
50'away. 80' st.

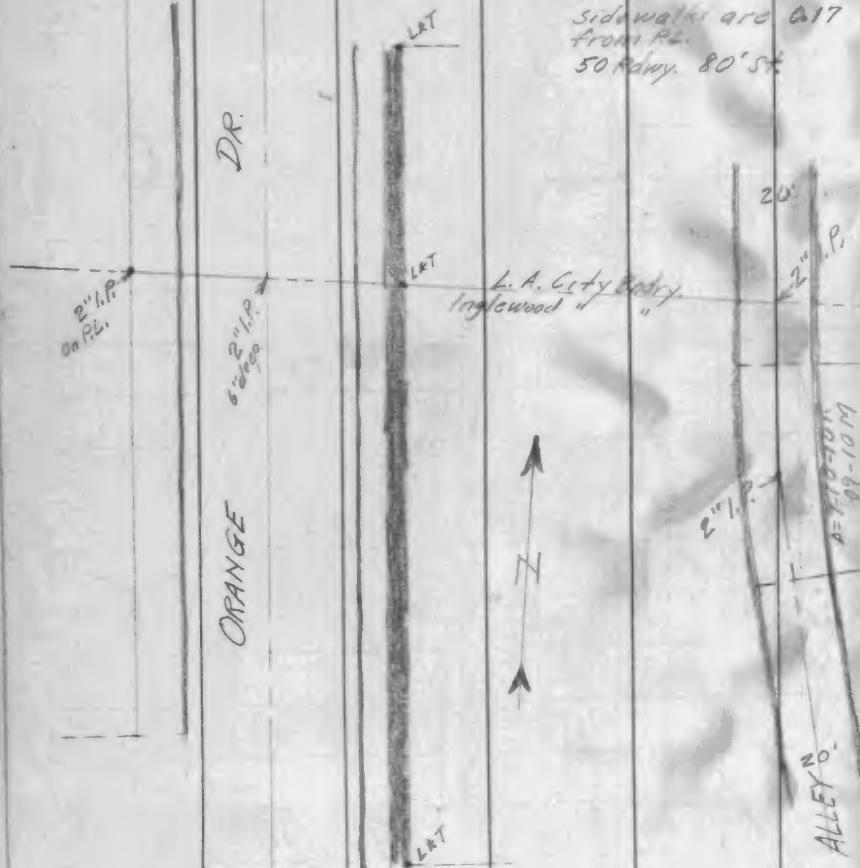

See Page 25
for Inter. Orange Dr.
Highland Blvd & 64th St.

LKT 7105 ORANGE DR (Cont.)

TR. 9676

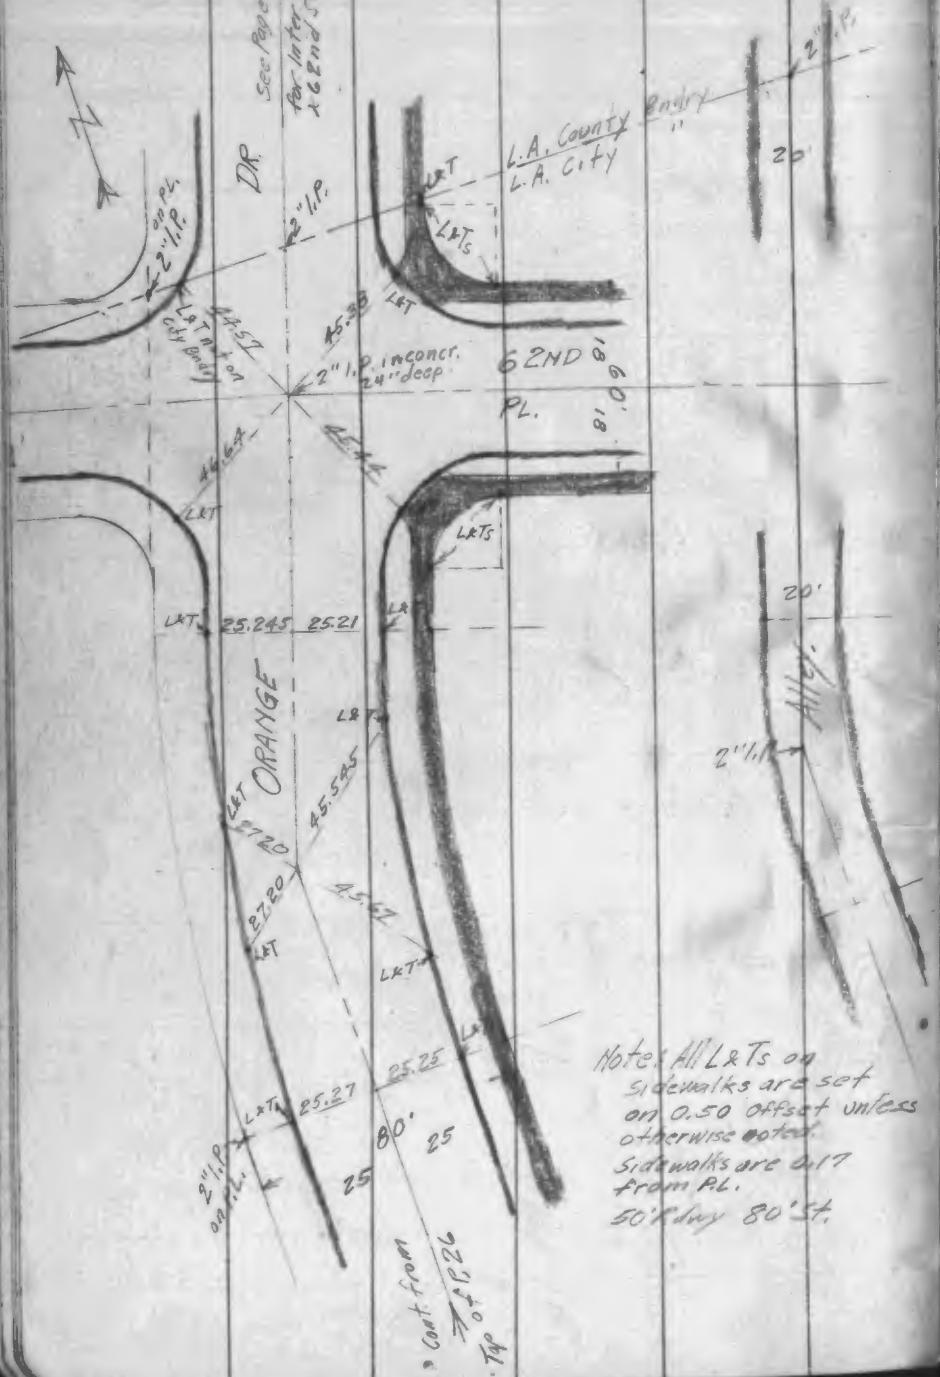

~~RECORDED~~ MAY 8 '40

Stimson Ave.

From City Boundary (240' E N.W. of Boucher Ave.)

-0-

Degree 41°

2 Ties


75438



1942 }
 James
Sosney
Husser
Donker Bruecker



Collins, P.M.
Gunn
Soffell
Farrell, J.C.
Marise



Aug. 1939
James
Winters
Bosanko
Evriest
Marise

Plotter
Corr. Gunn
Bapt.
Evrist, M. School
Winters

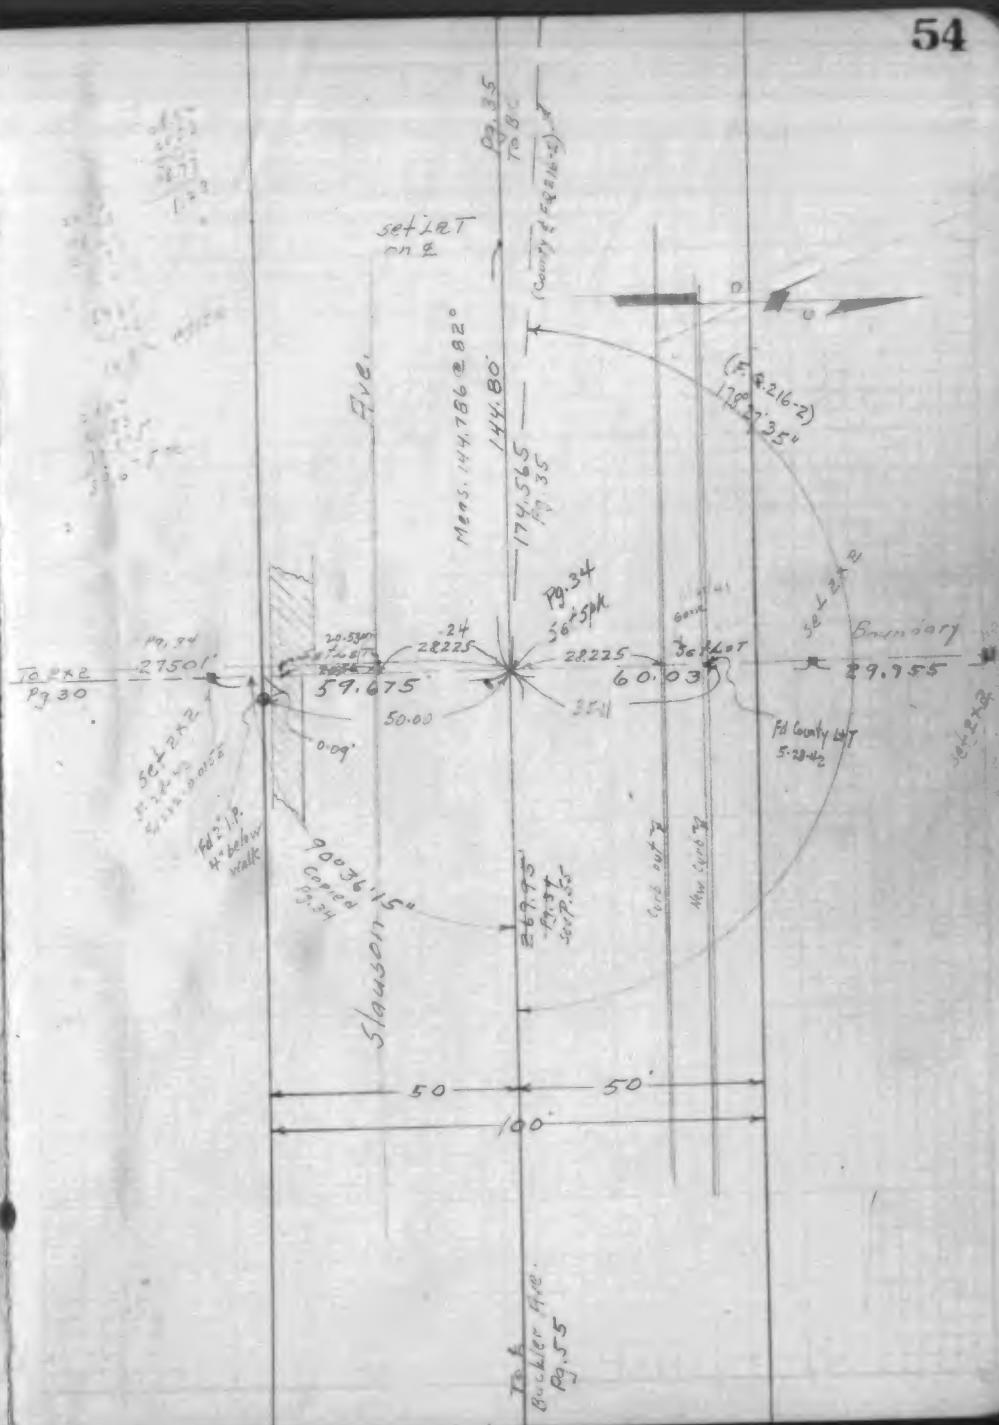
Aug. 1939
Oct. 1939Z Ref. 975 32-34
1861.3-1Nov 1948 James & Poroy Tape #335 - 21' - Stan 68°
April 1952

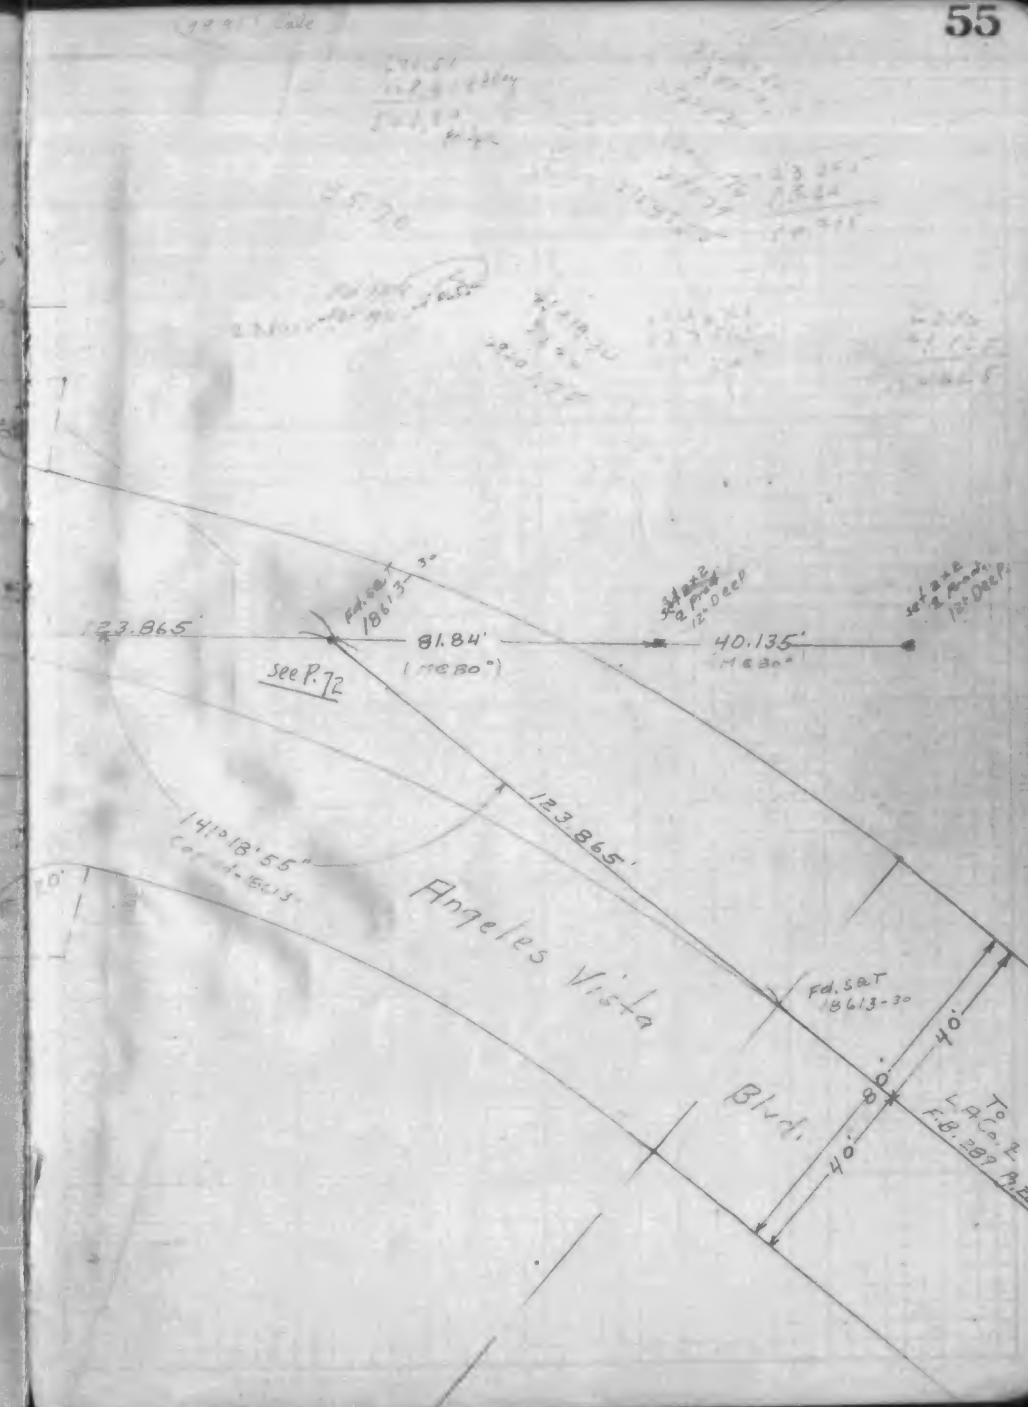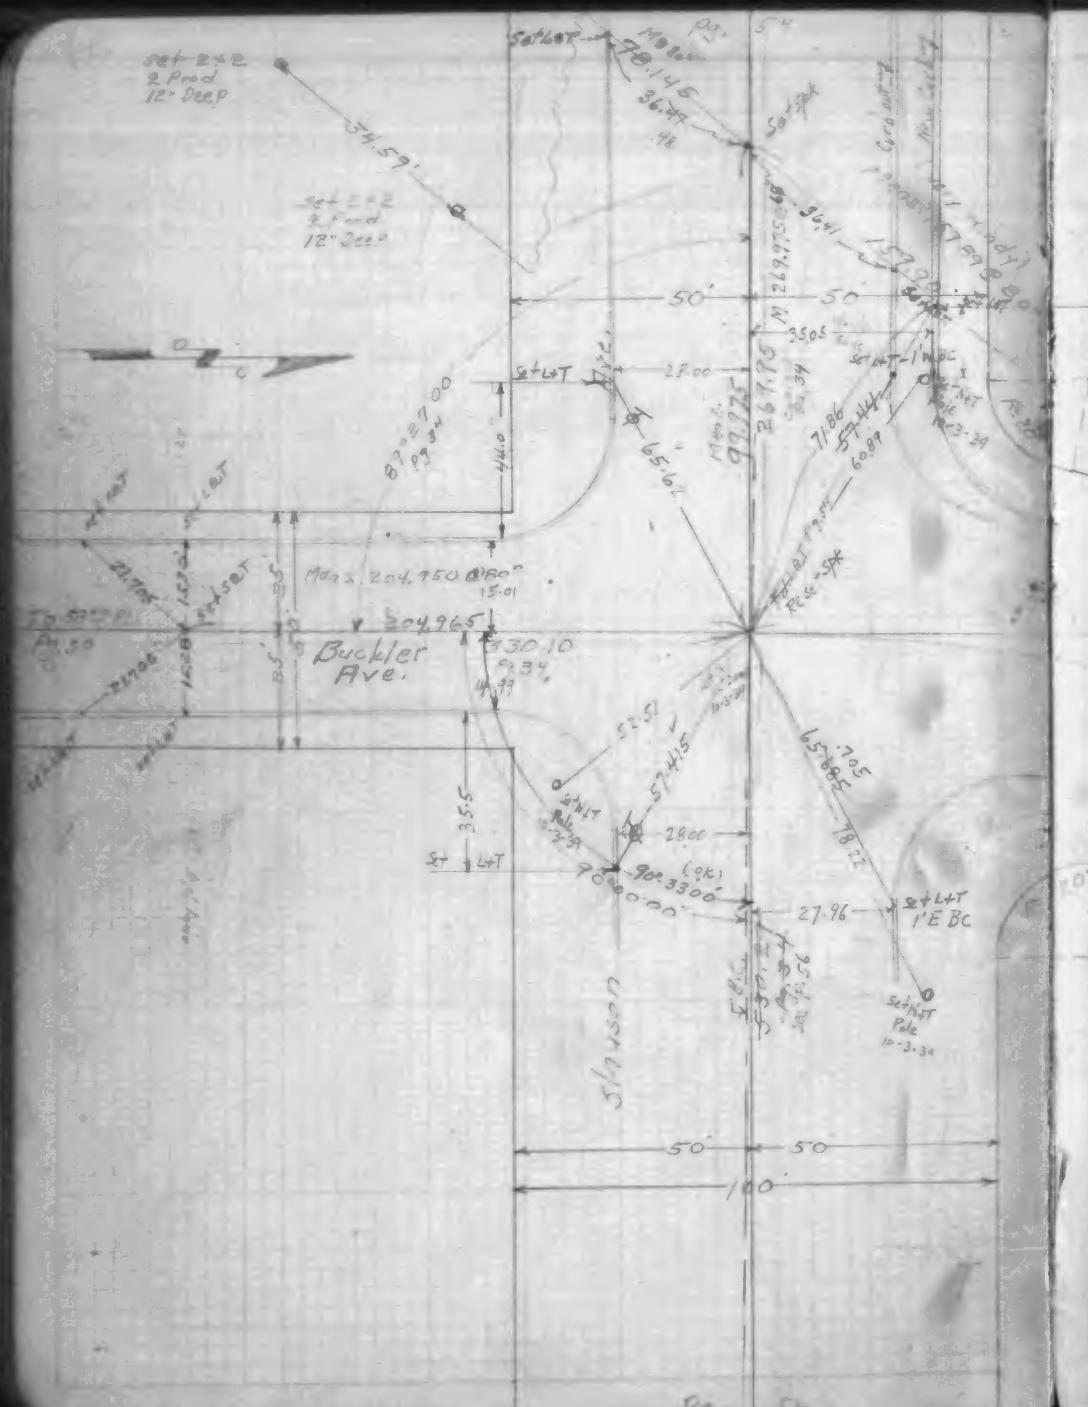

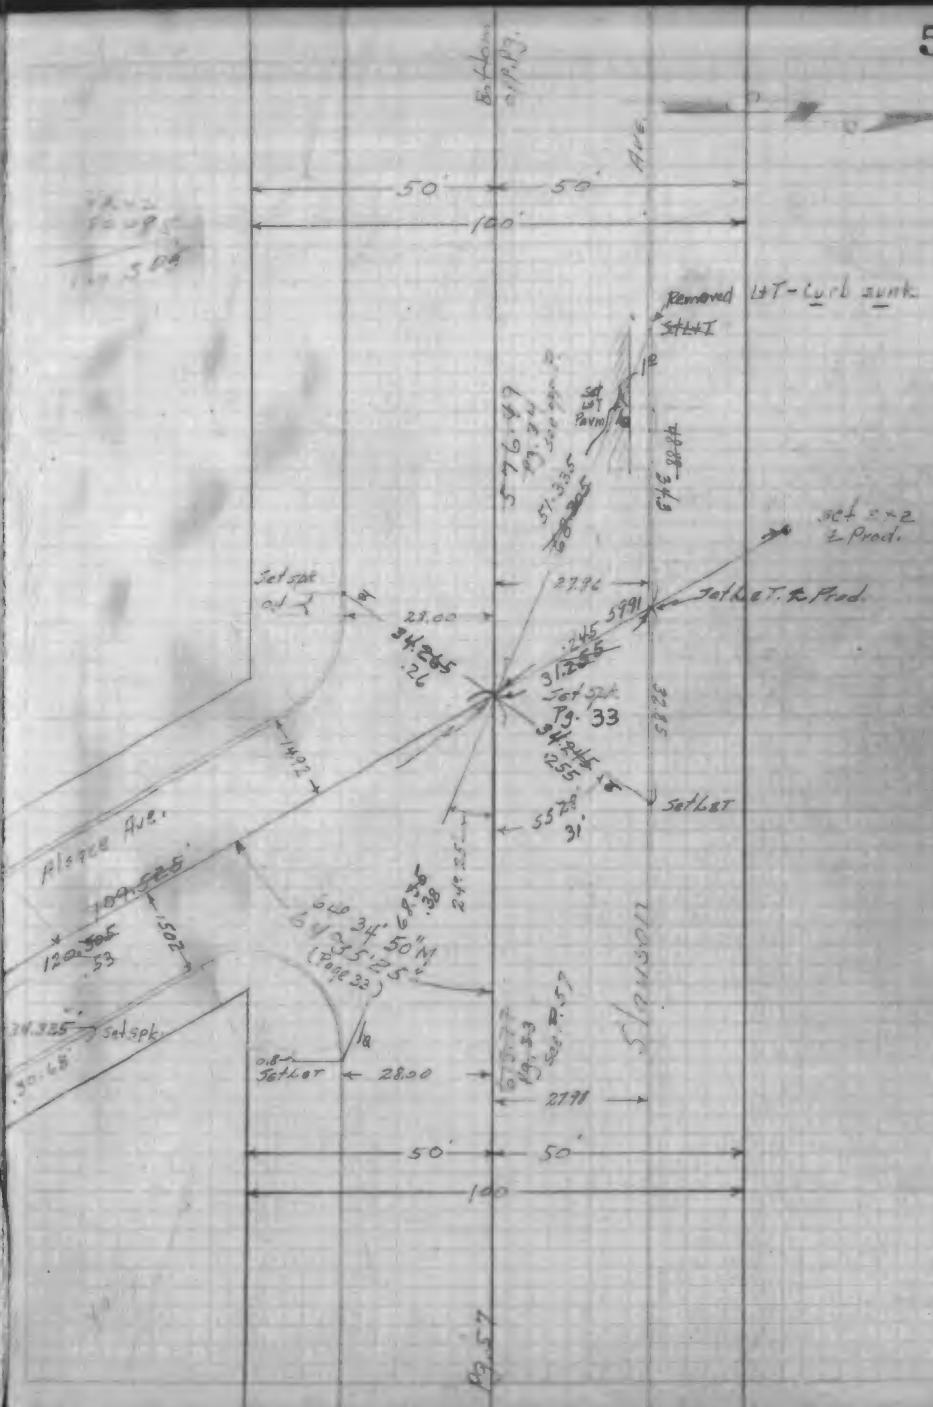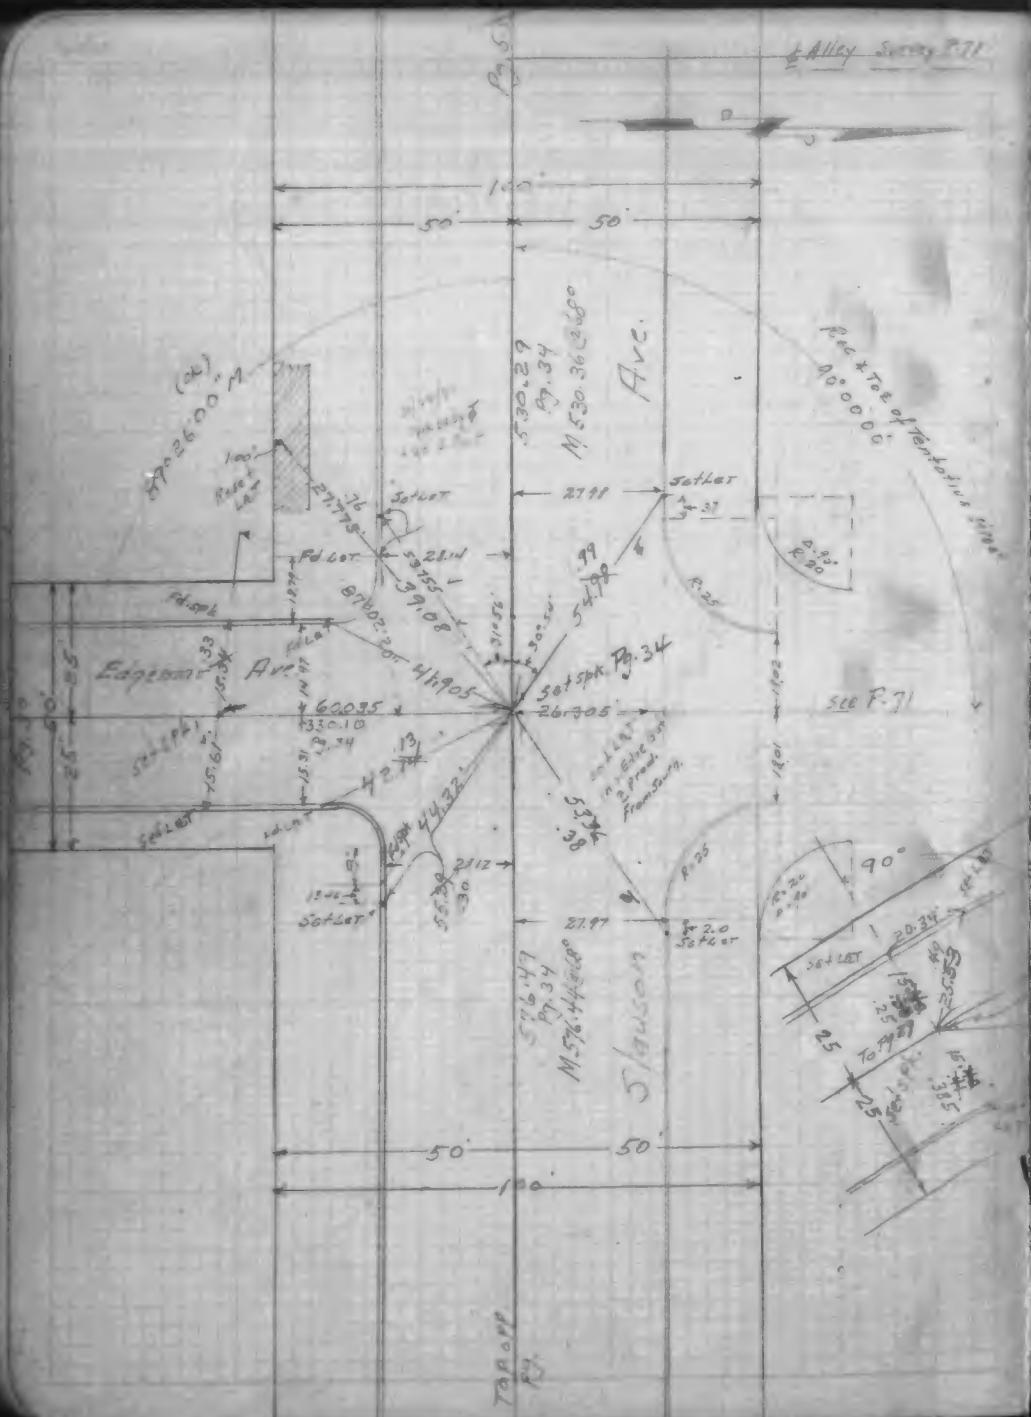


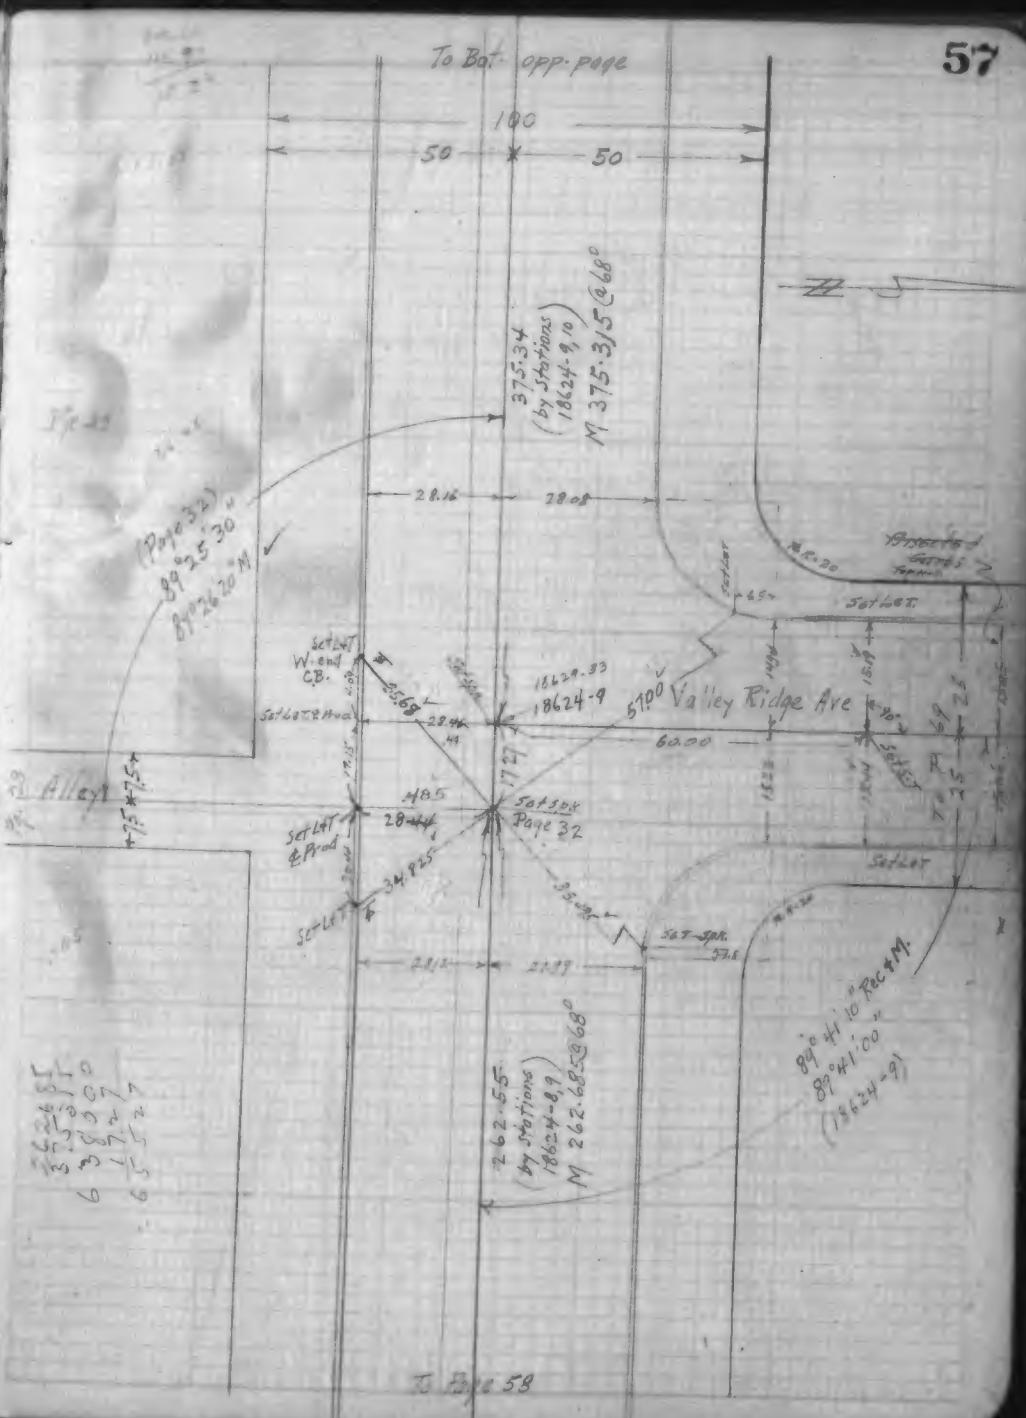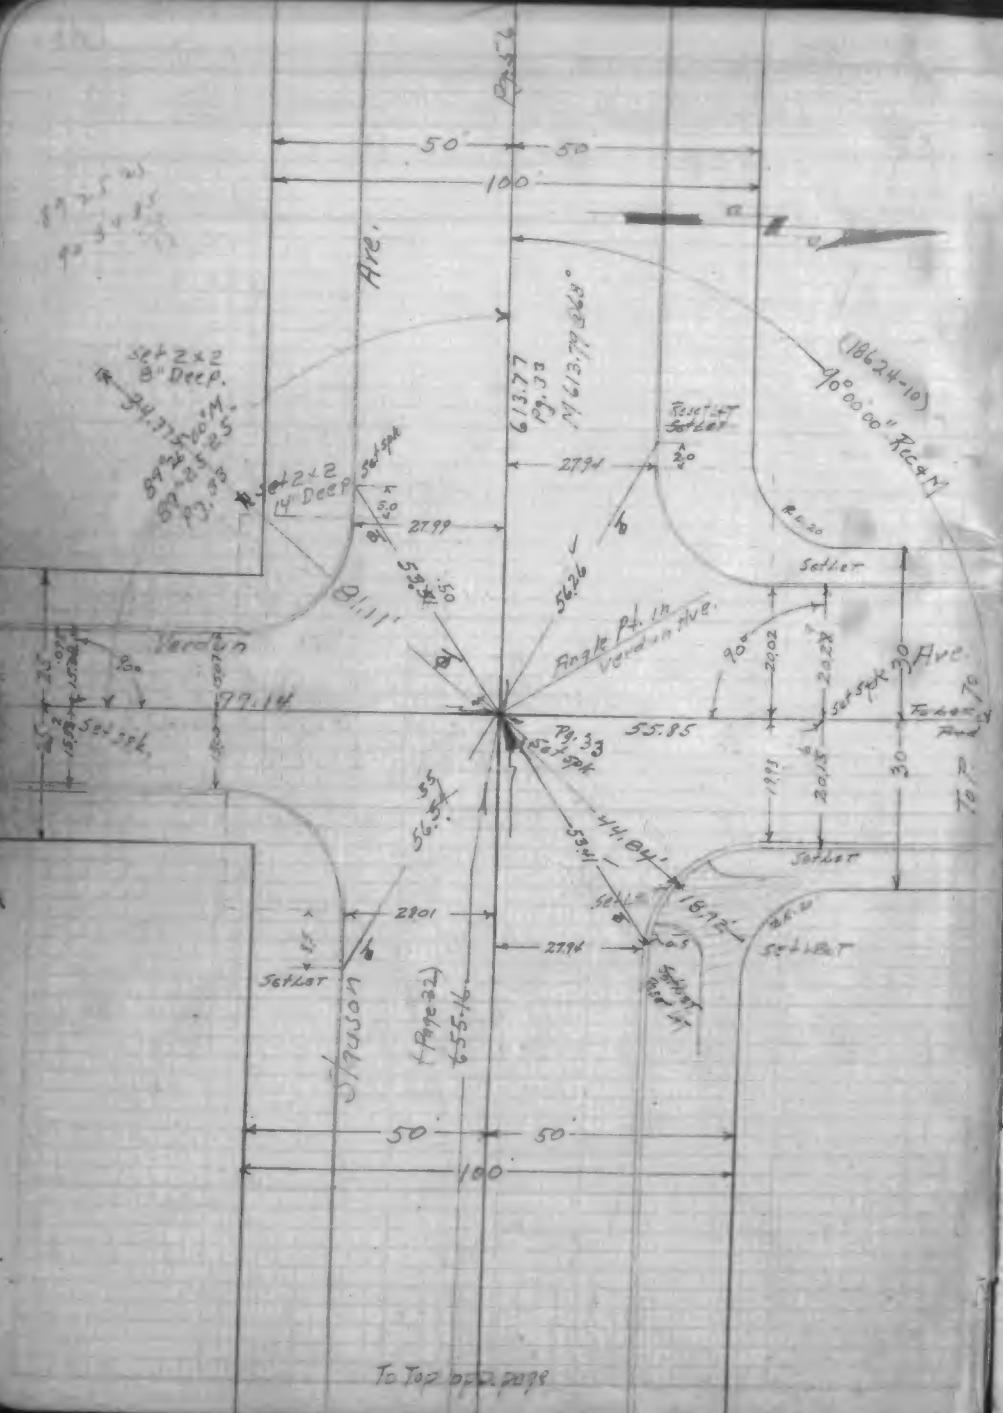



To Page 57

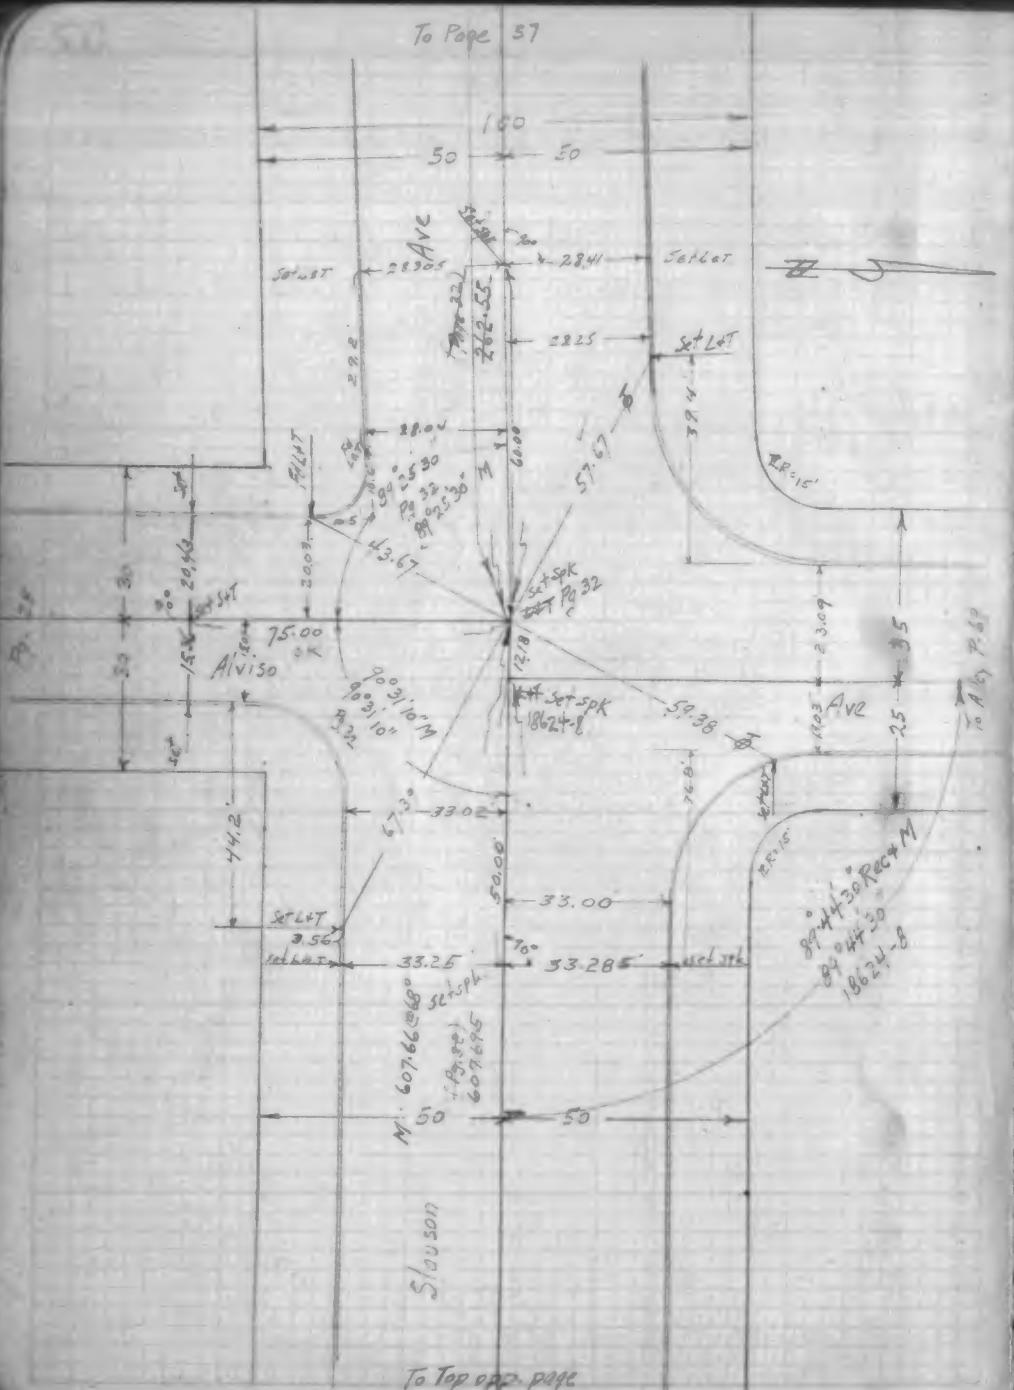

To Bot opp. page

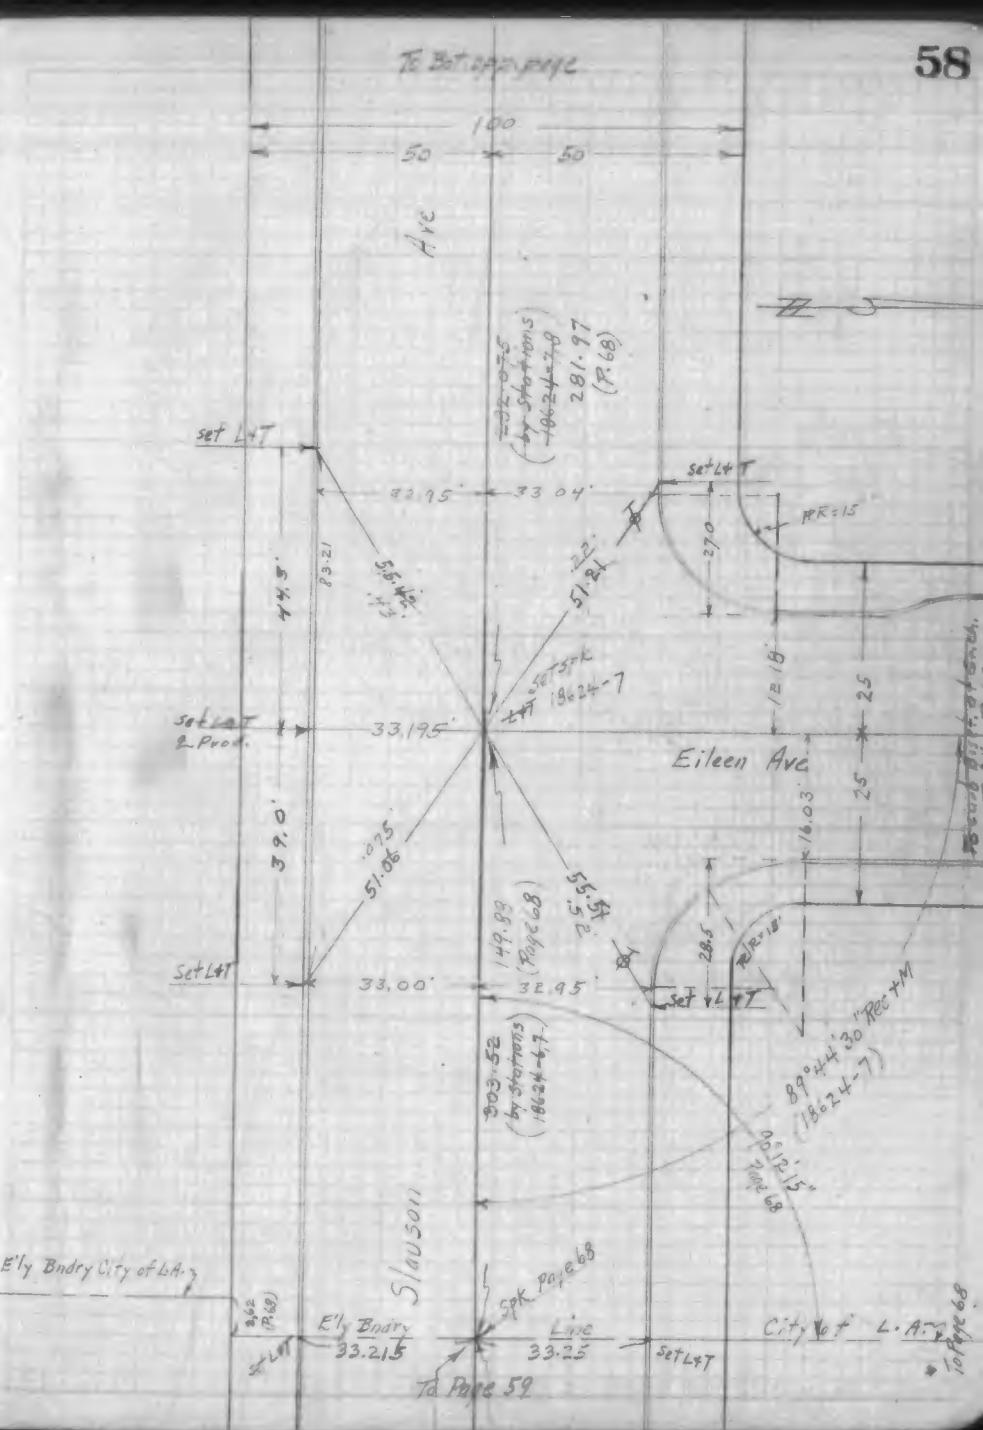


58

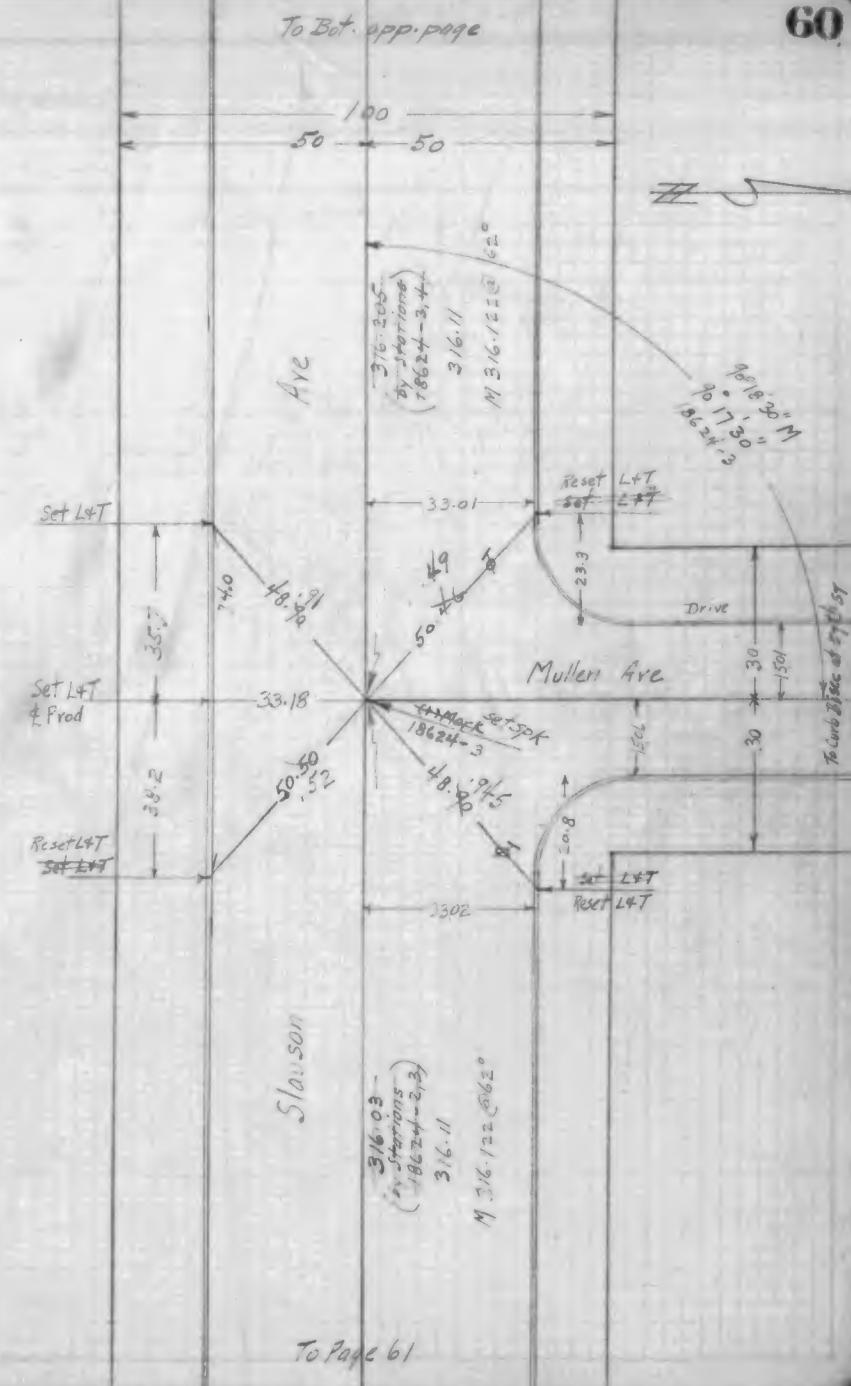
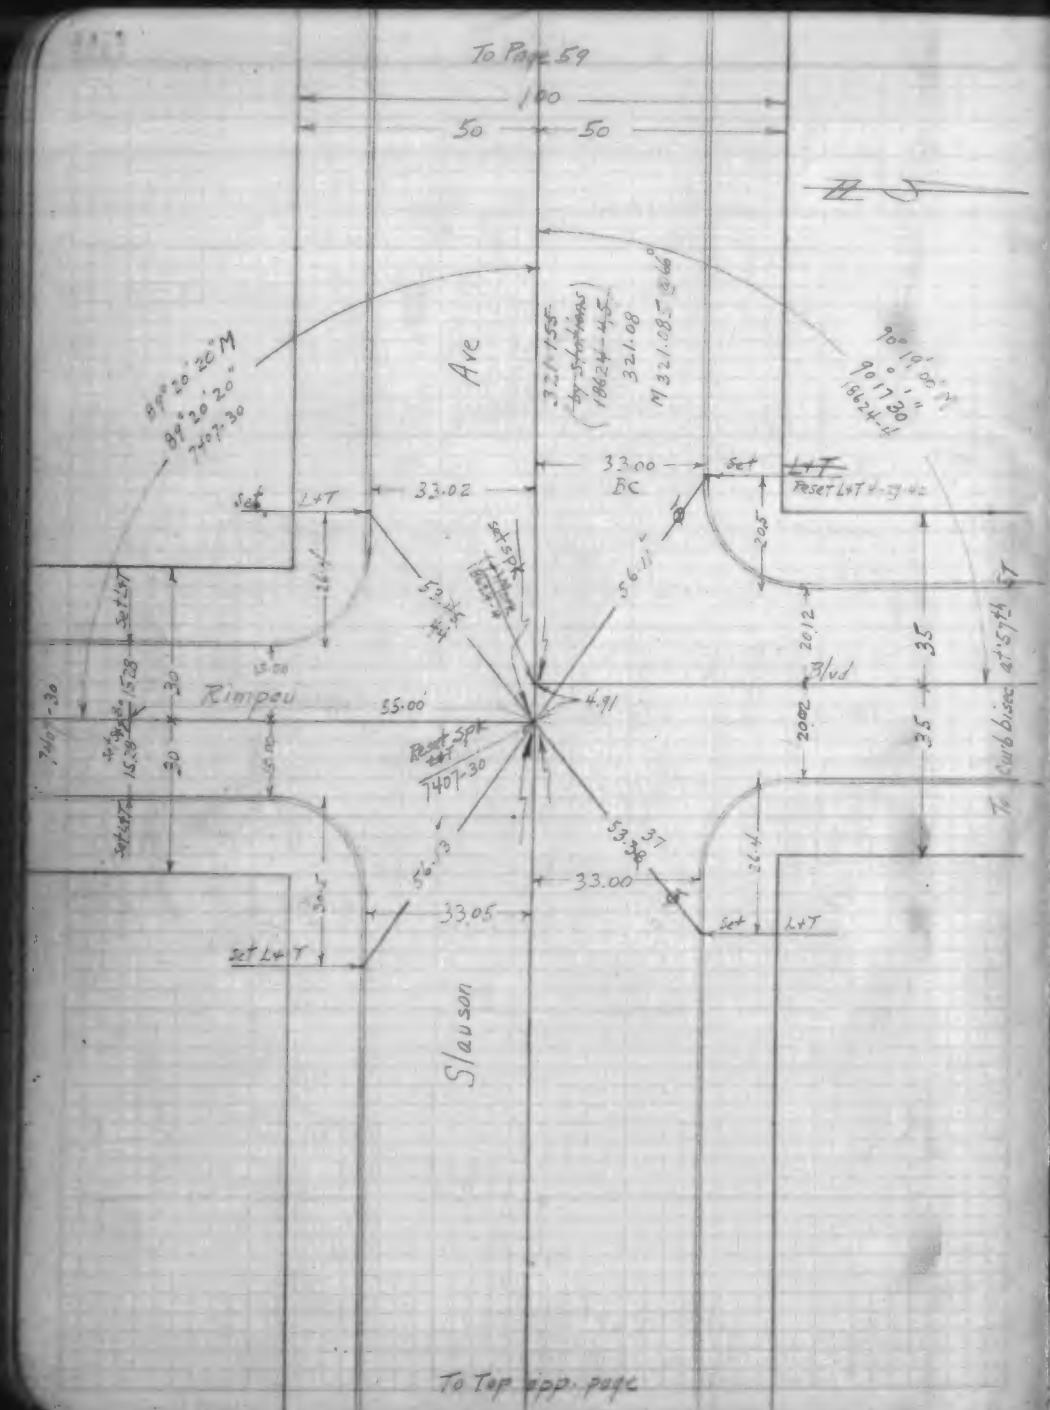




F.B. 1024-91 L.A. City F.B. 13506

L.A. City F.B. 13506

F.B. 1024-92

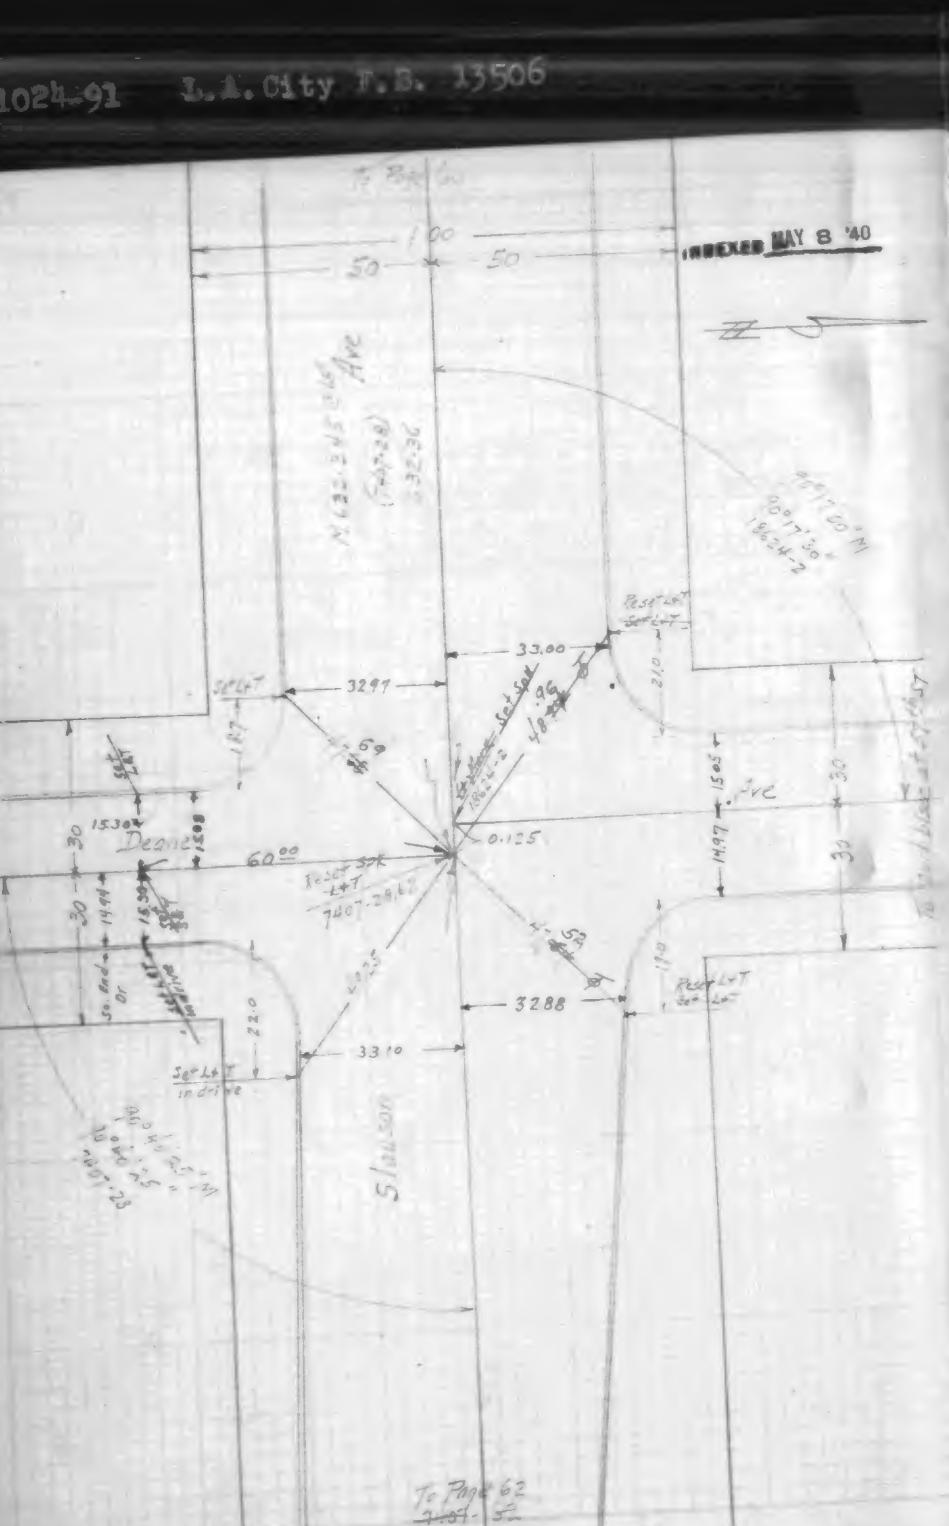

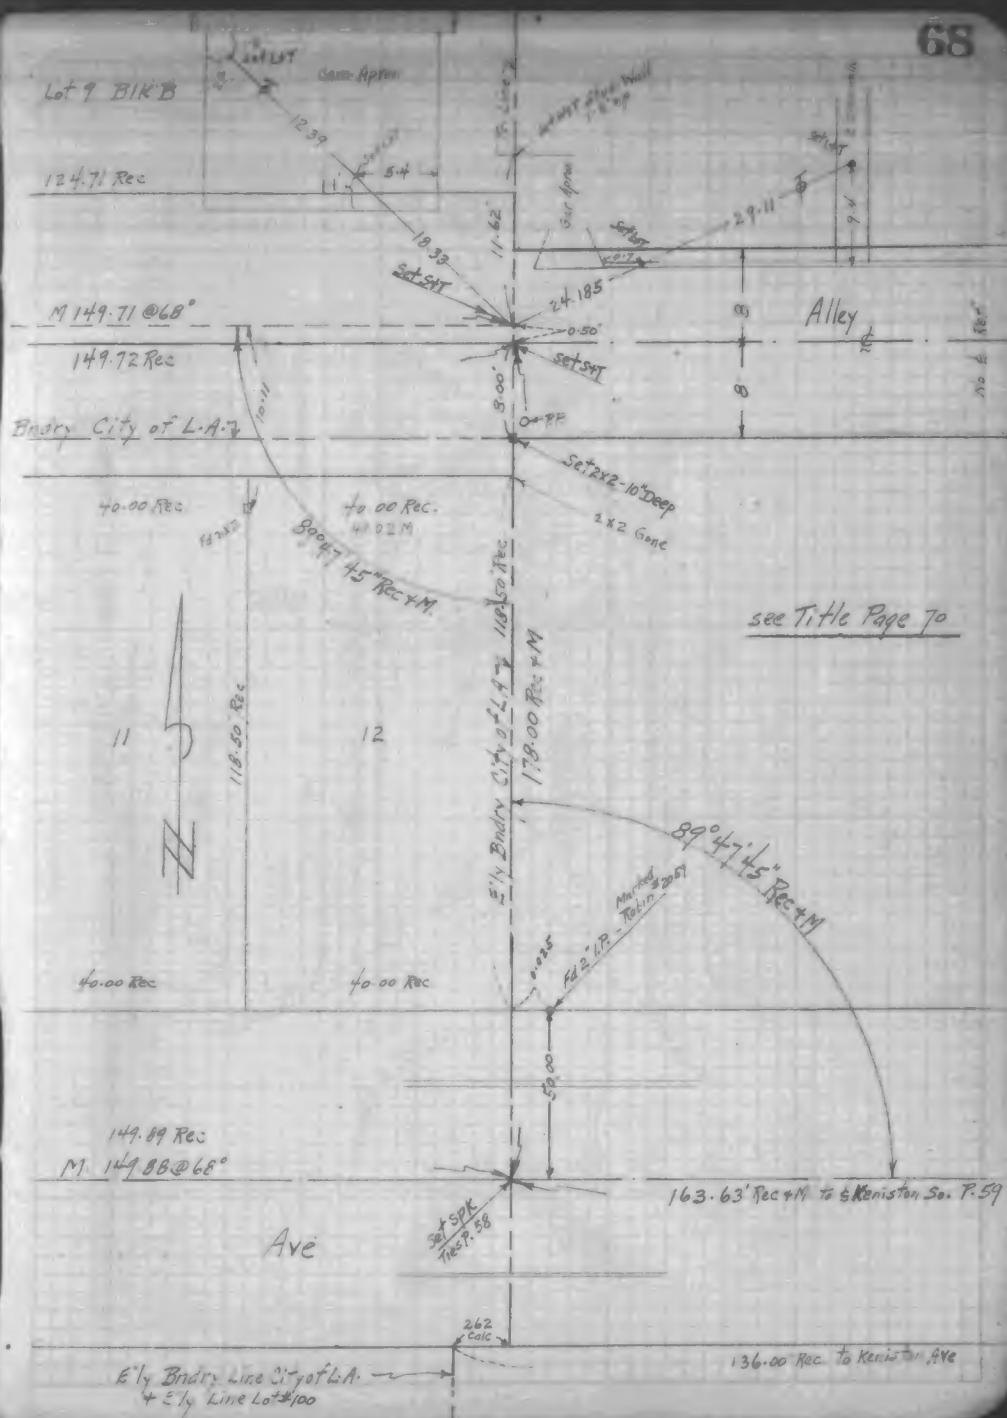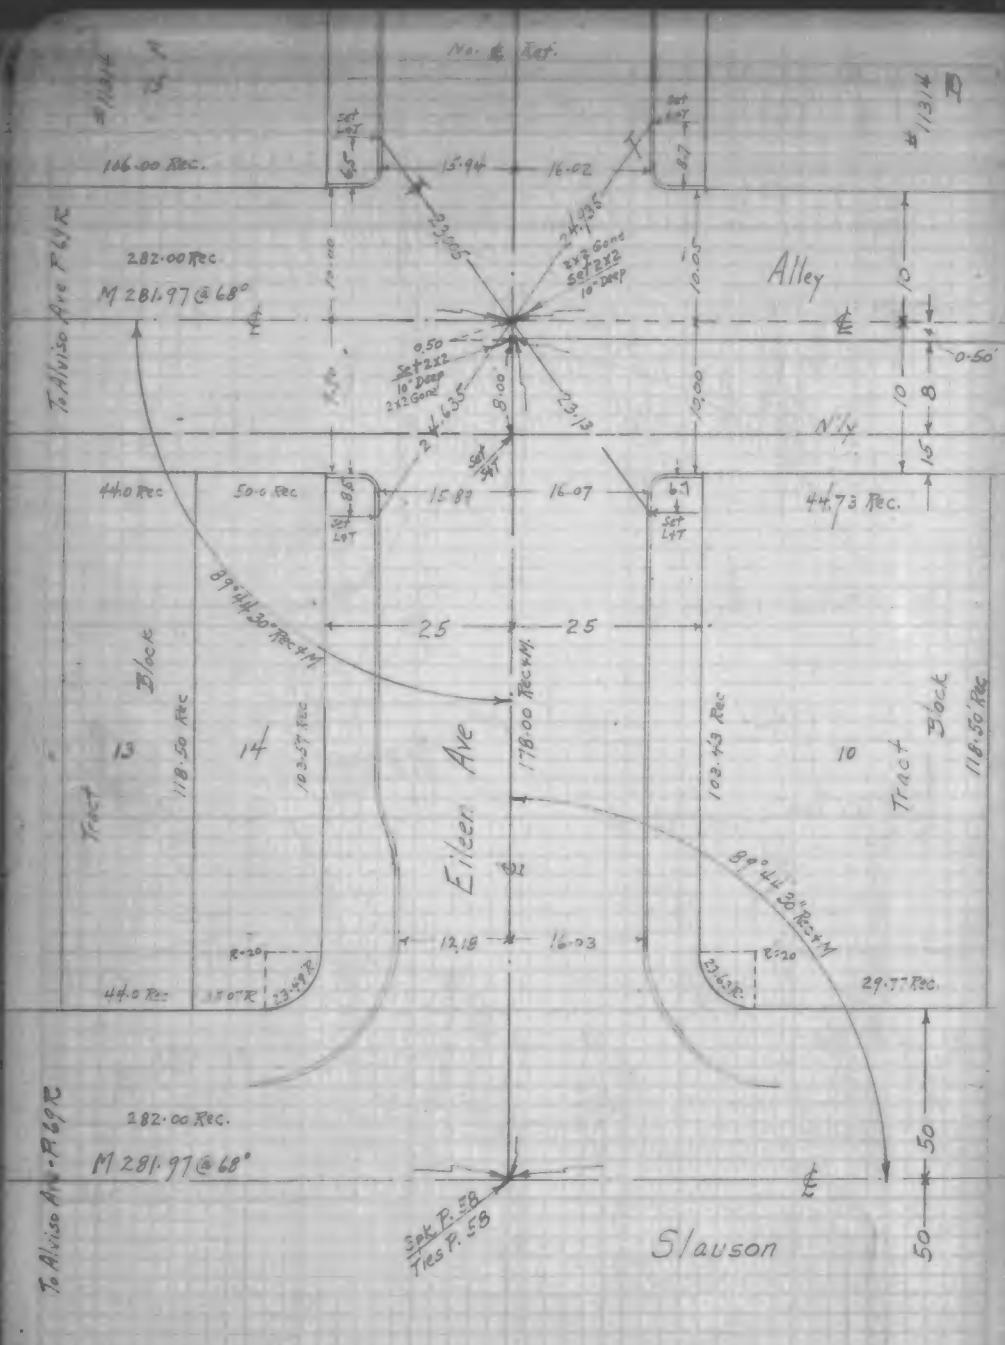

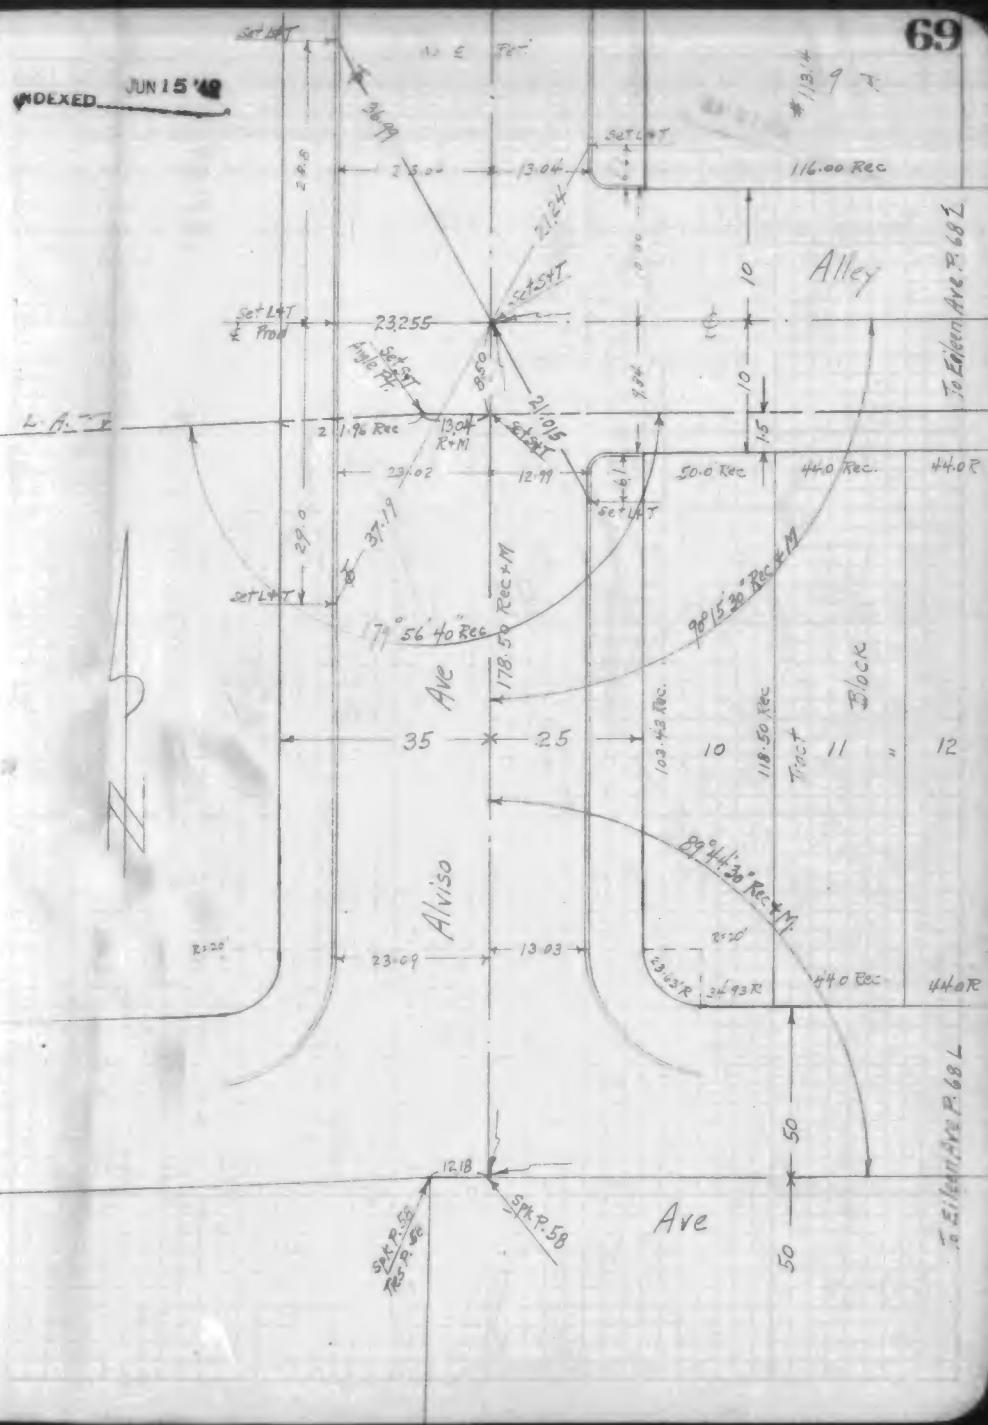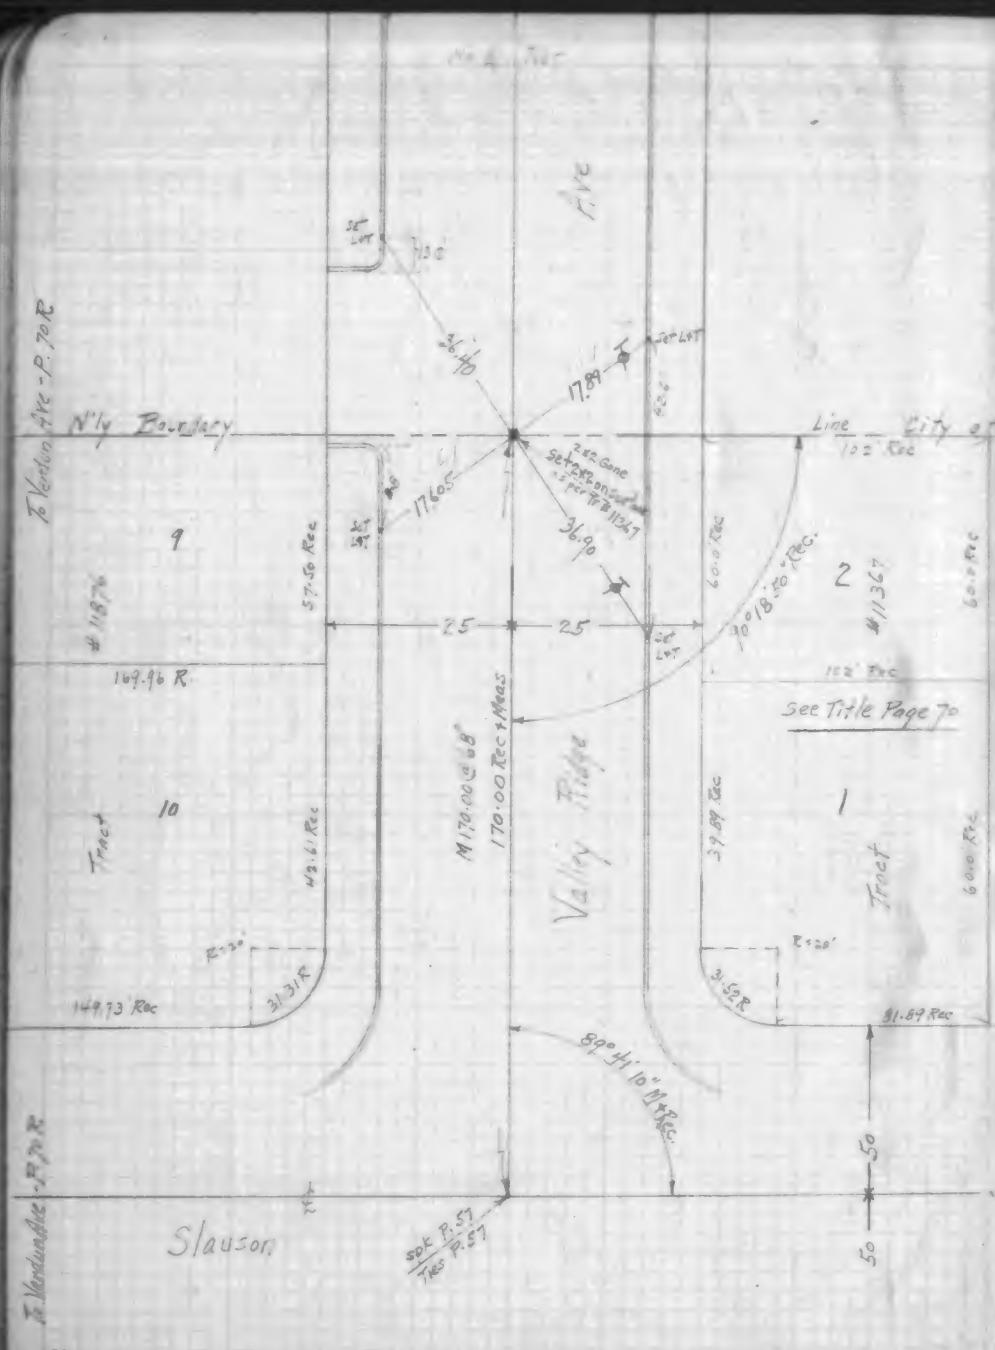

INDEXED JUN 15 '68

Eileen	Ave	P. 28
Alviso	Ave	P. 69
Valley Ridge	Ave	P. 69
Verdun	Ave	P. 70
Edgemar	Ave	P. 71
Alley W. of Edgemar Ave		P. 72, 73
Angeles Vista Blvd		P. 72, 73

Slauson Ave to 120 Nly

& Survey & Ties

GE 36501

C-1337


James
Gosney
Hauser
Kimerlin

& Ref. Page 55 to 59

Tract # 11314, 11367, 11876, 11506, 11482

Tape # 335 - 21' - ston. @ 60°



6-10-62


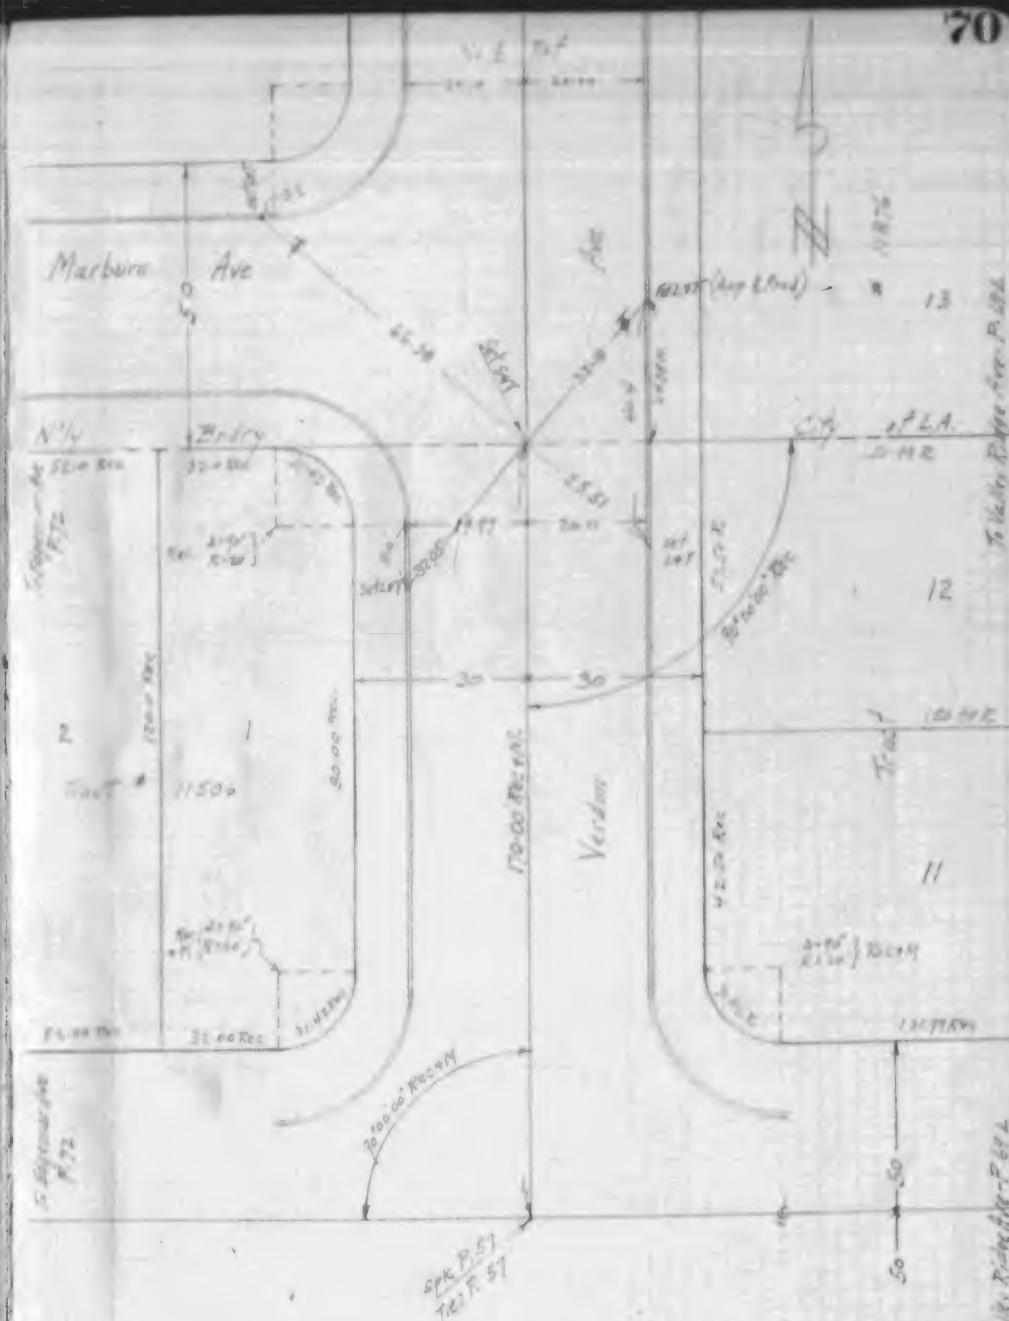


F.B. 1024-99 L.A. City F.B. 13506

L.A. City F.B. 13506

F.B. 1024-100

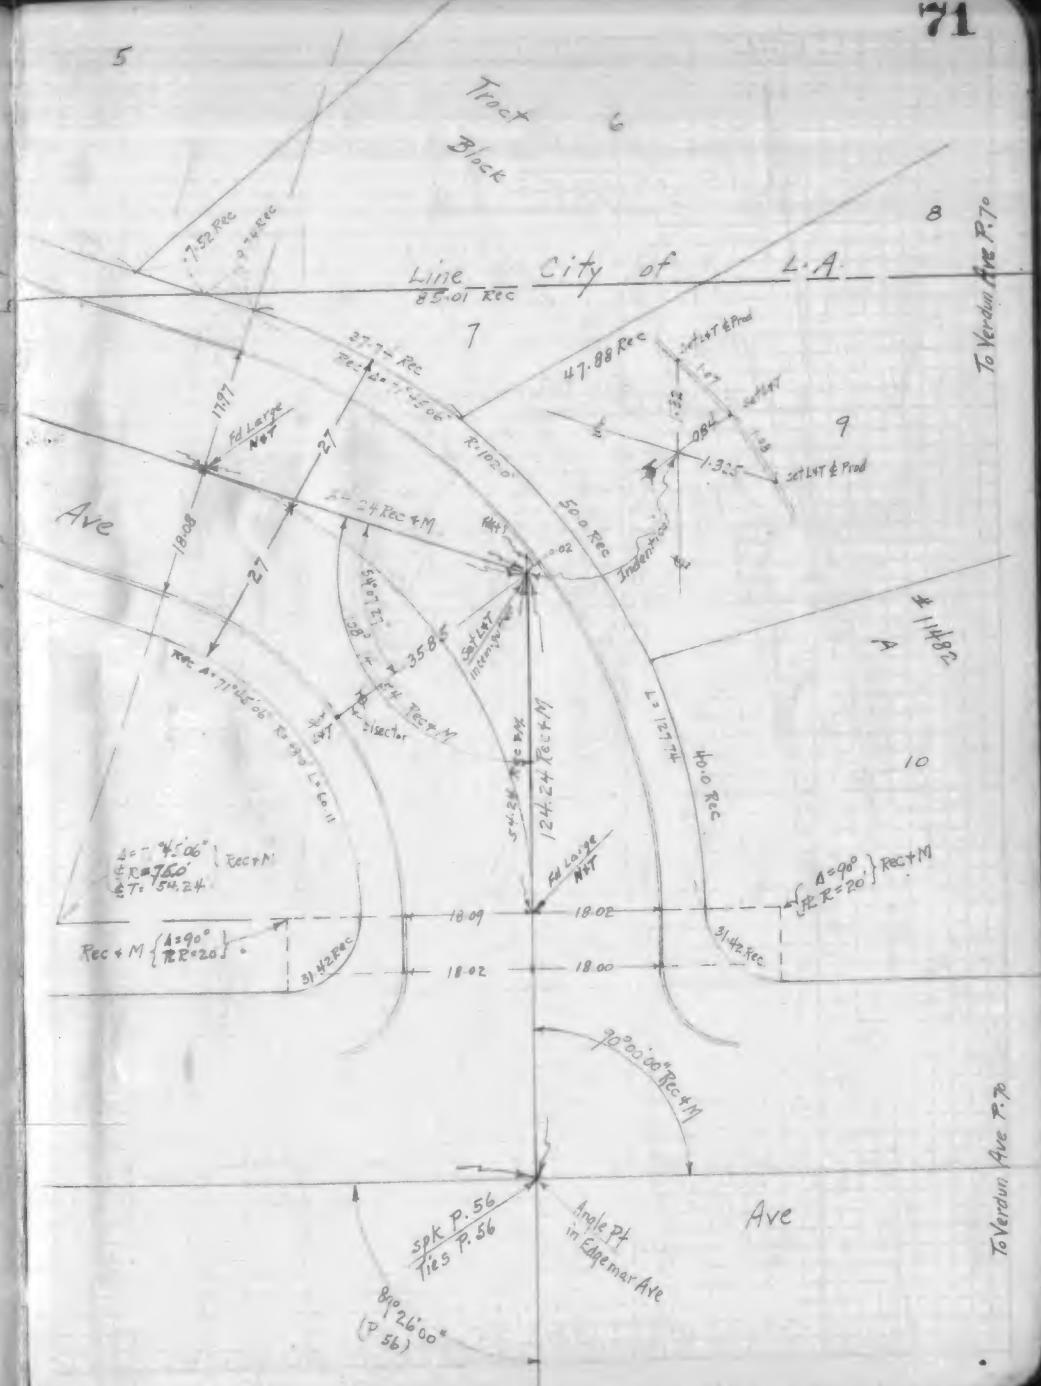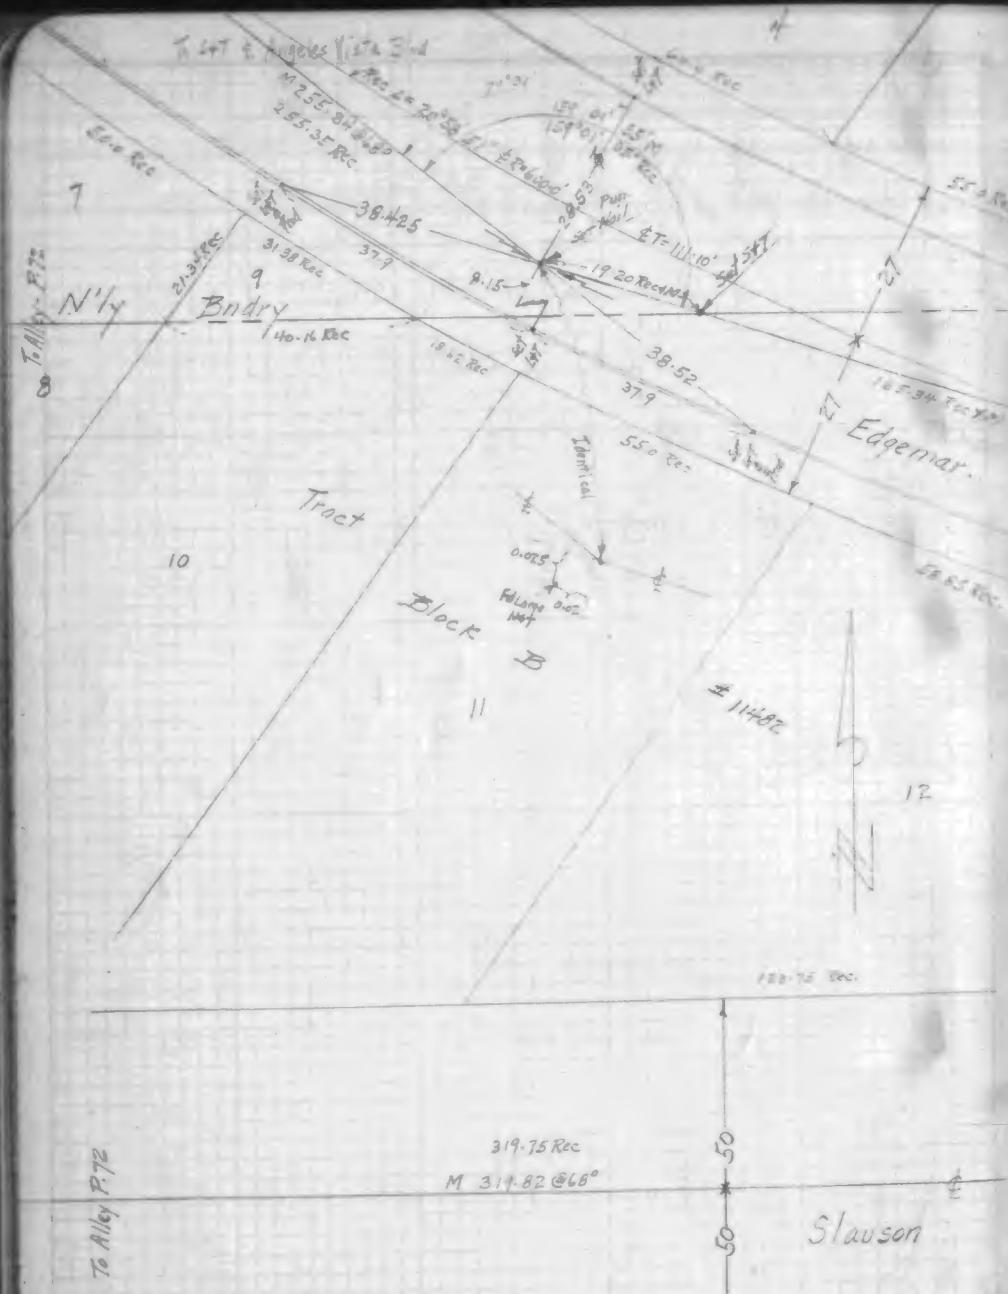

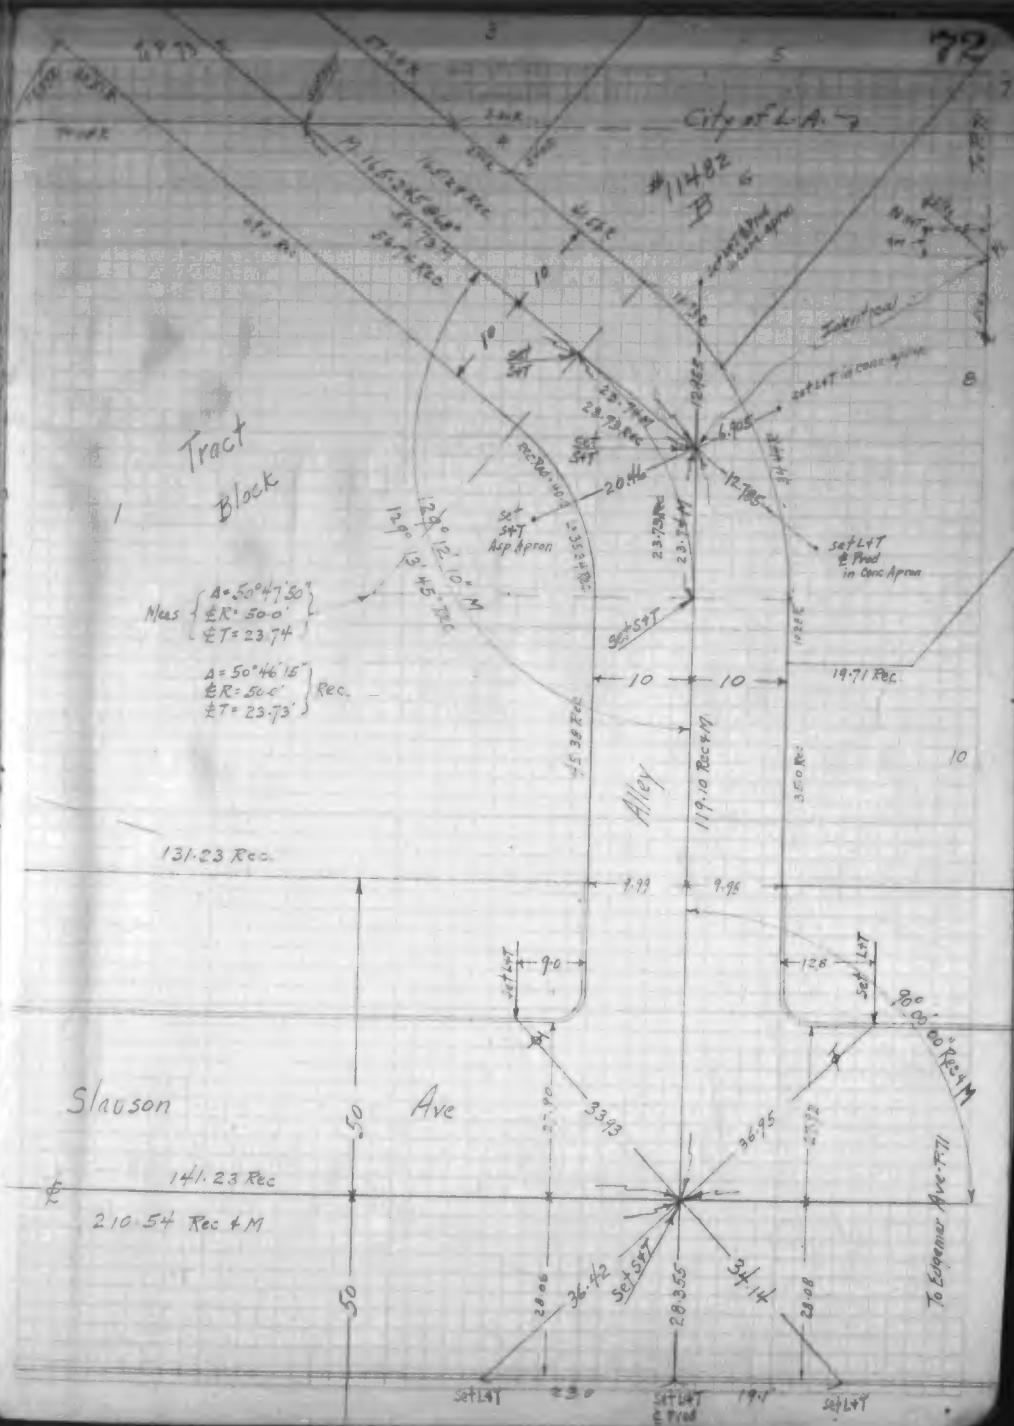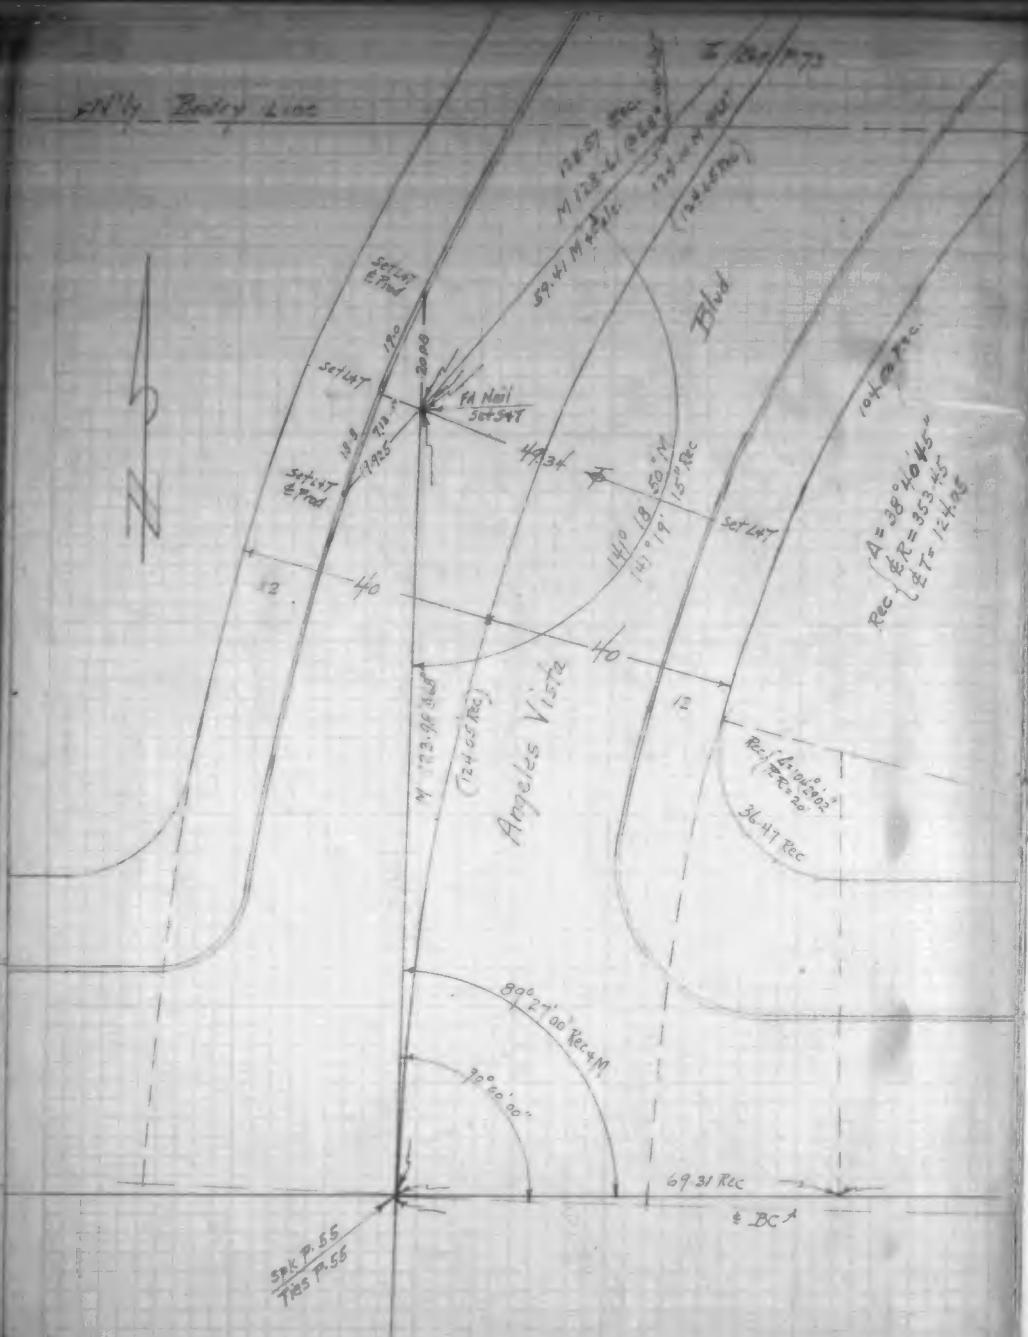


F.B.1024-103

L.A. City F.B.1306


L.A. City F.B.13506

F.B.1024-104

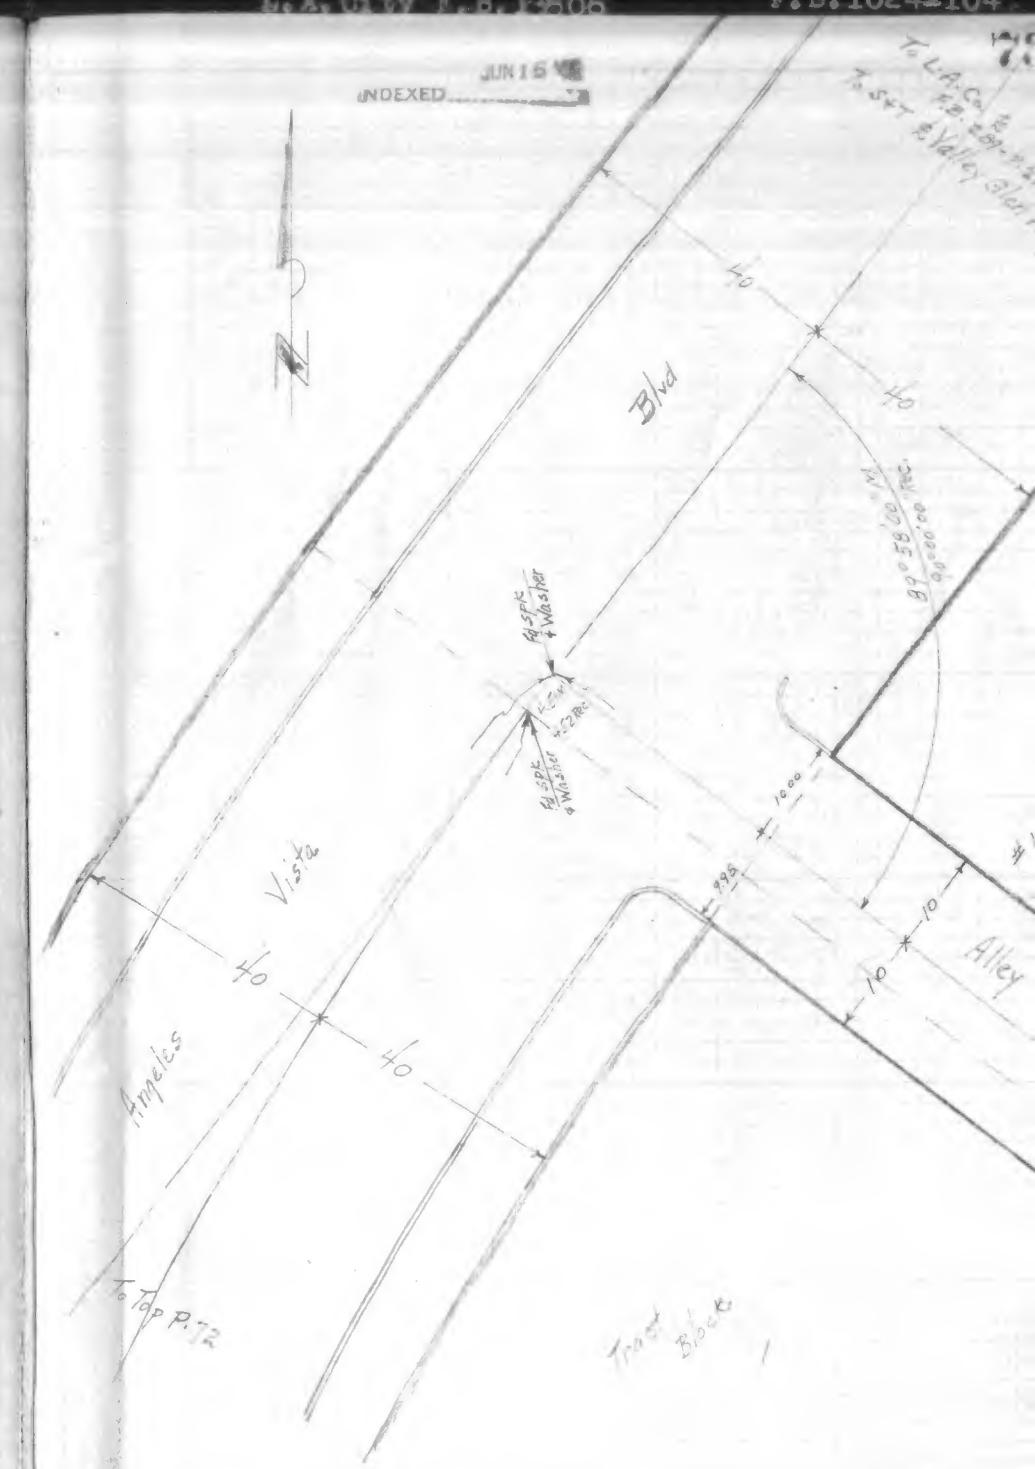

FB.1024-105


17801

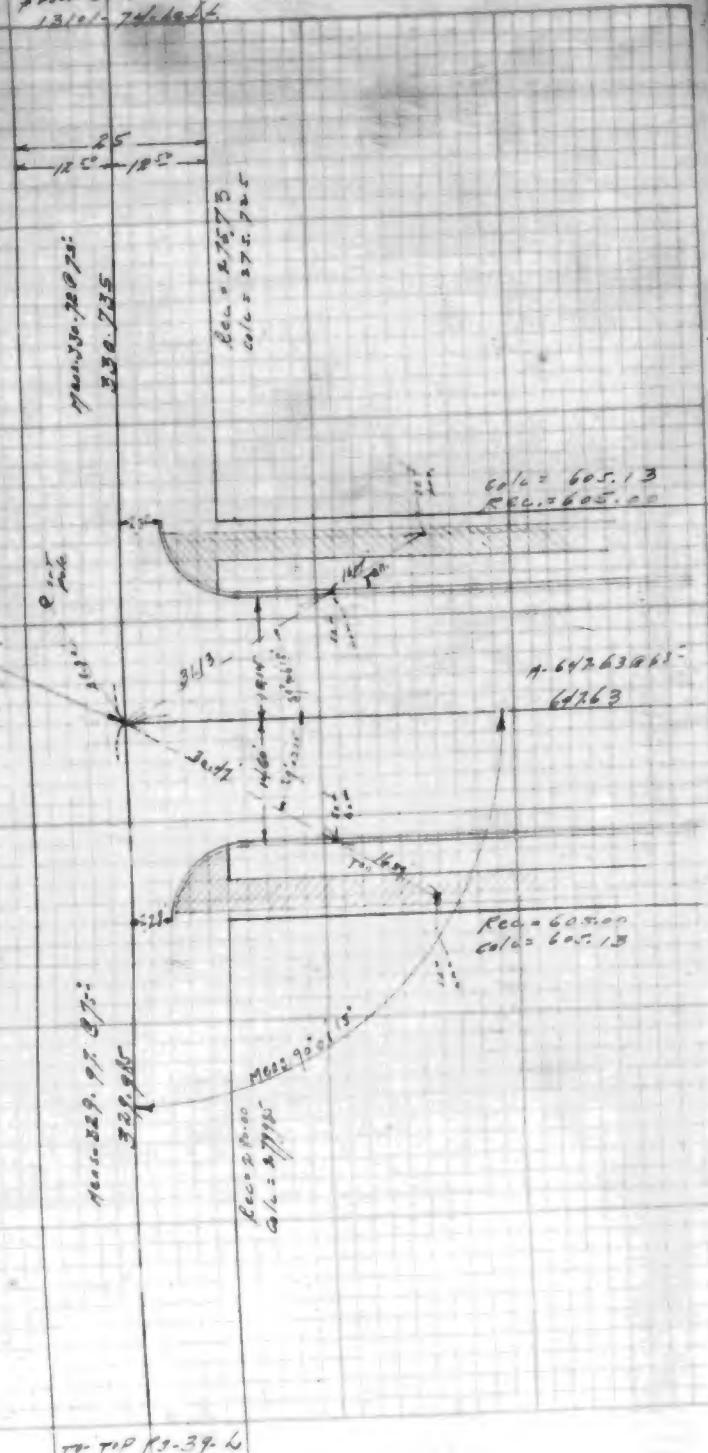From Imperial Highway
1310-74. Left20' X 21' 0" Deck
Proportioned Dist.

TO TOP PG-39-L

17801


L.A. City F.B.

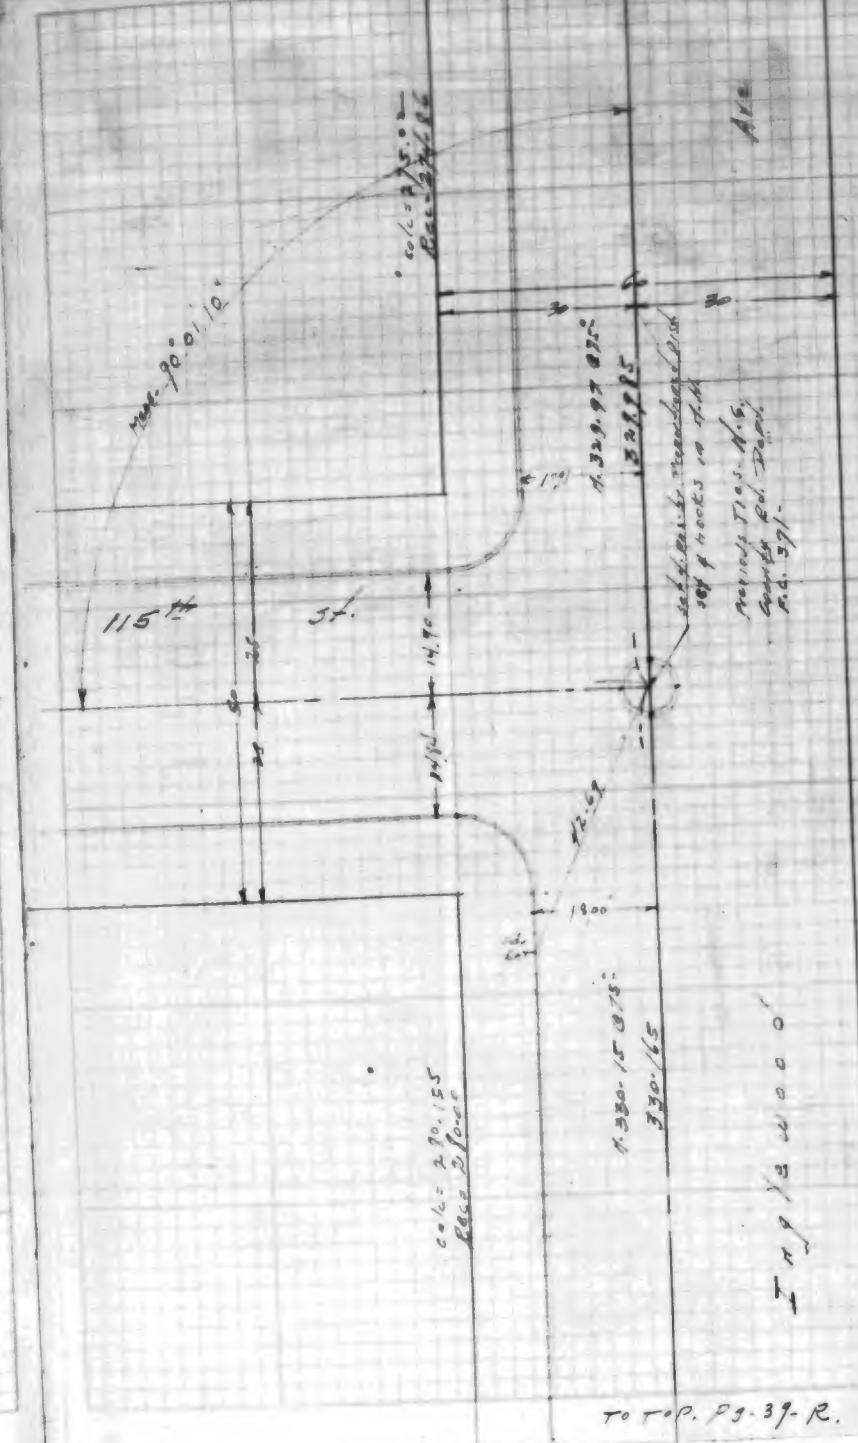from Imperial Highway
1310-74. Left

TO TOP PG-39-R.

17801

bd. P.S. 38-L.

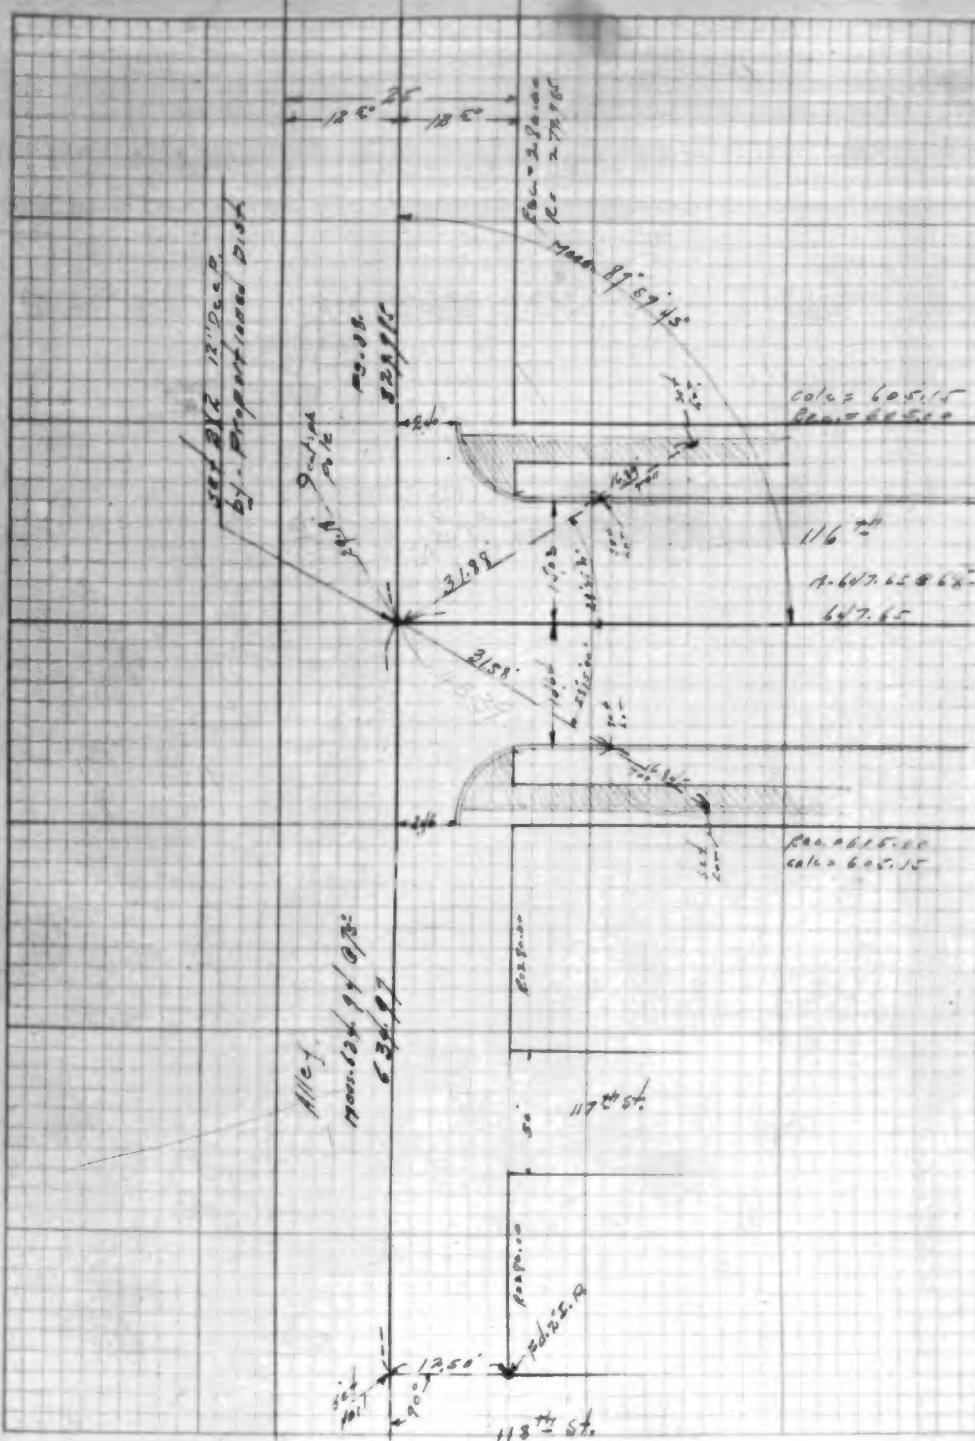

L.A. City F.B.

17801

bd. P.S. 38-R.

INDEXED DEC 1

